


FILING LOCATION		D-122635	
DATE	BY	REVISION	BY

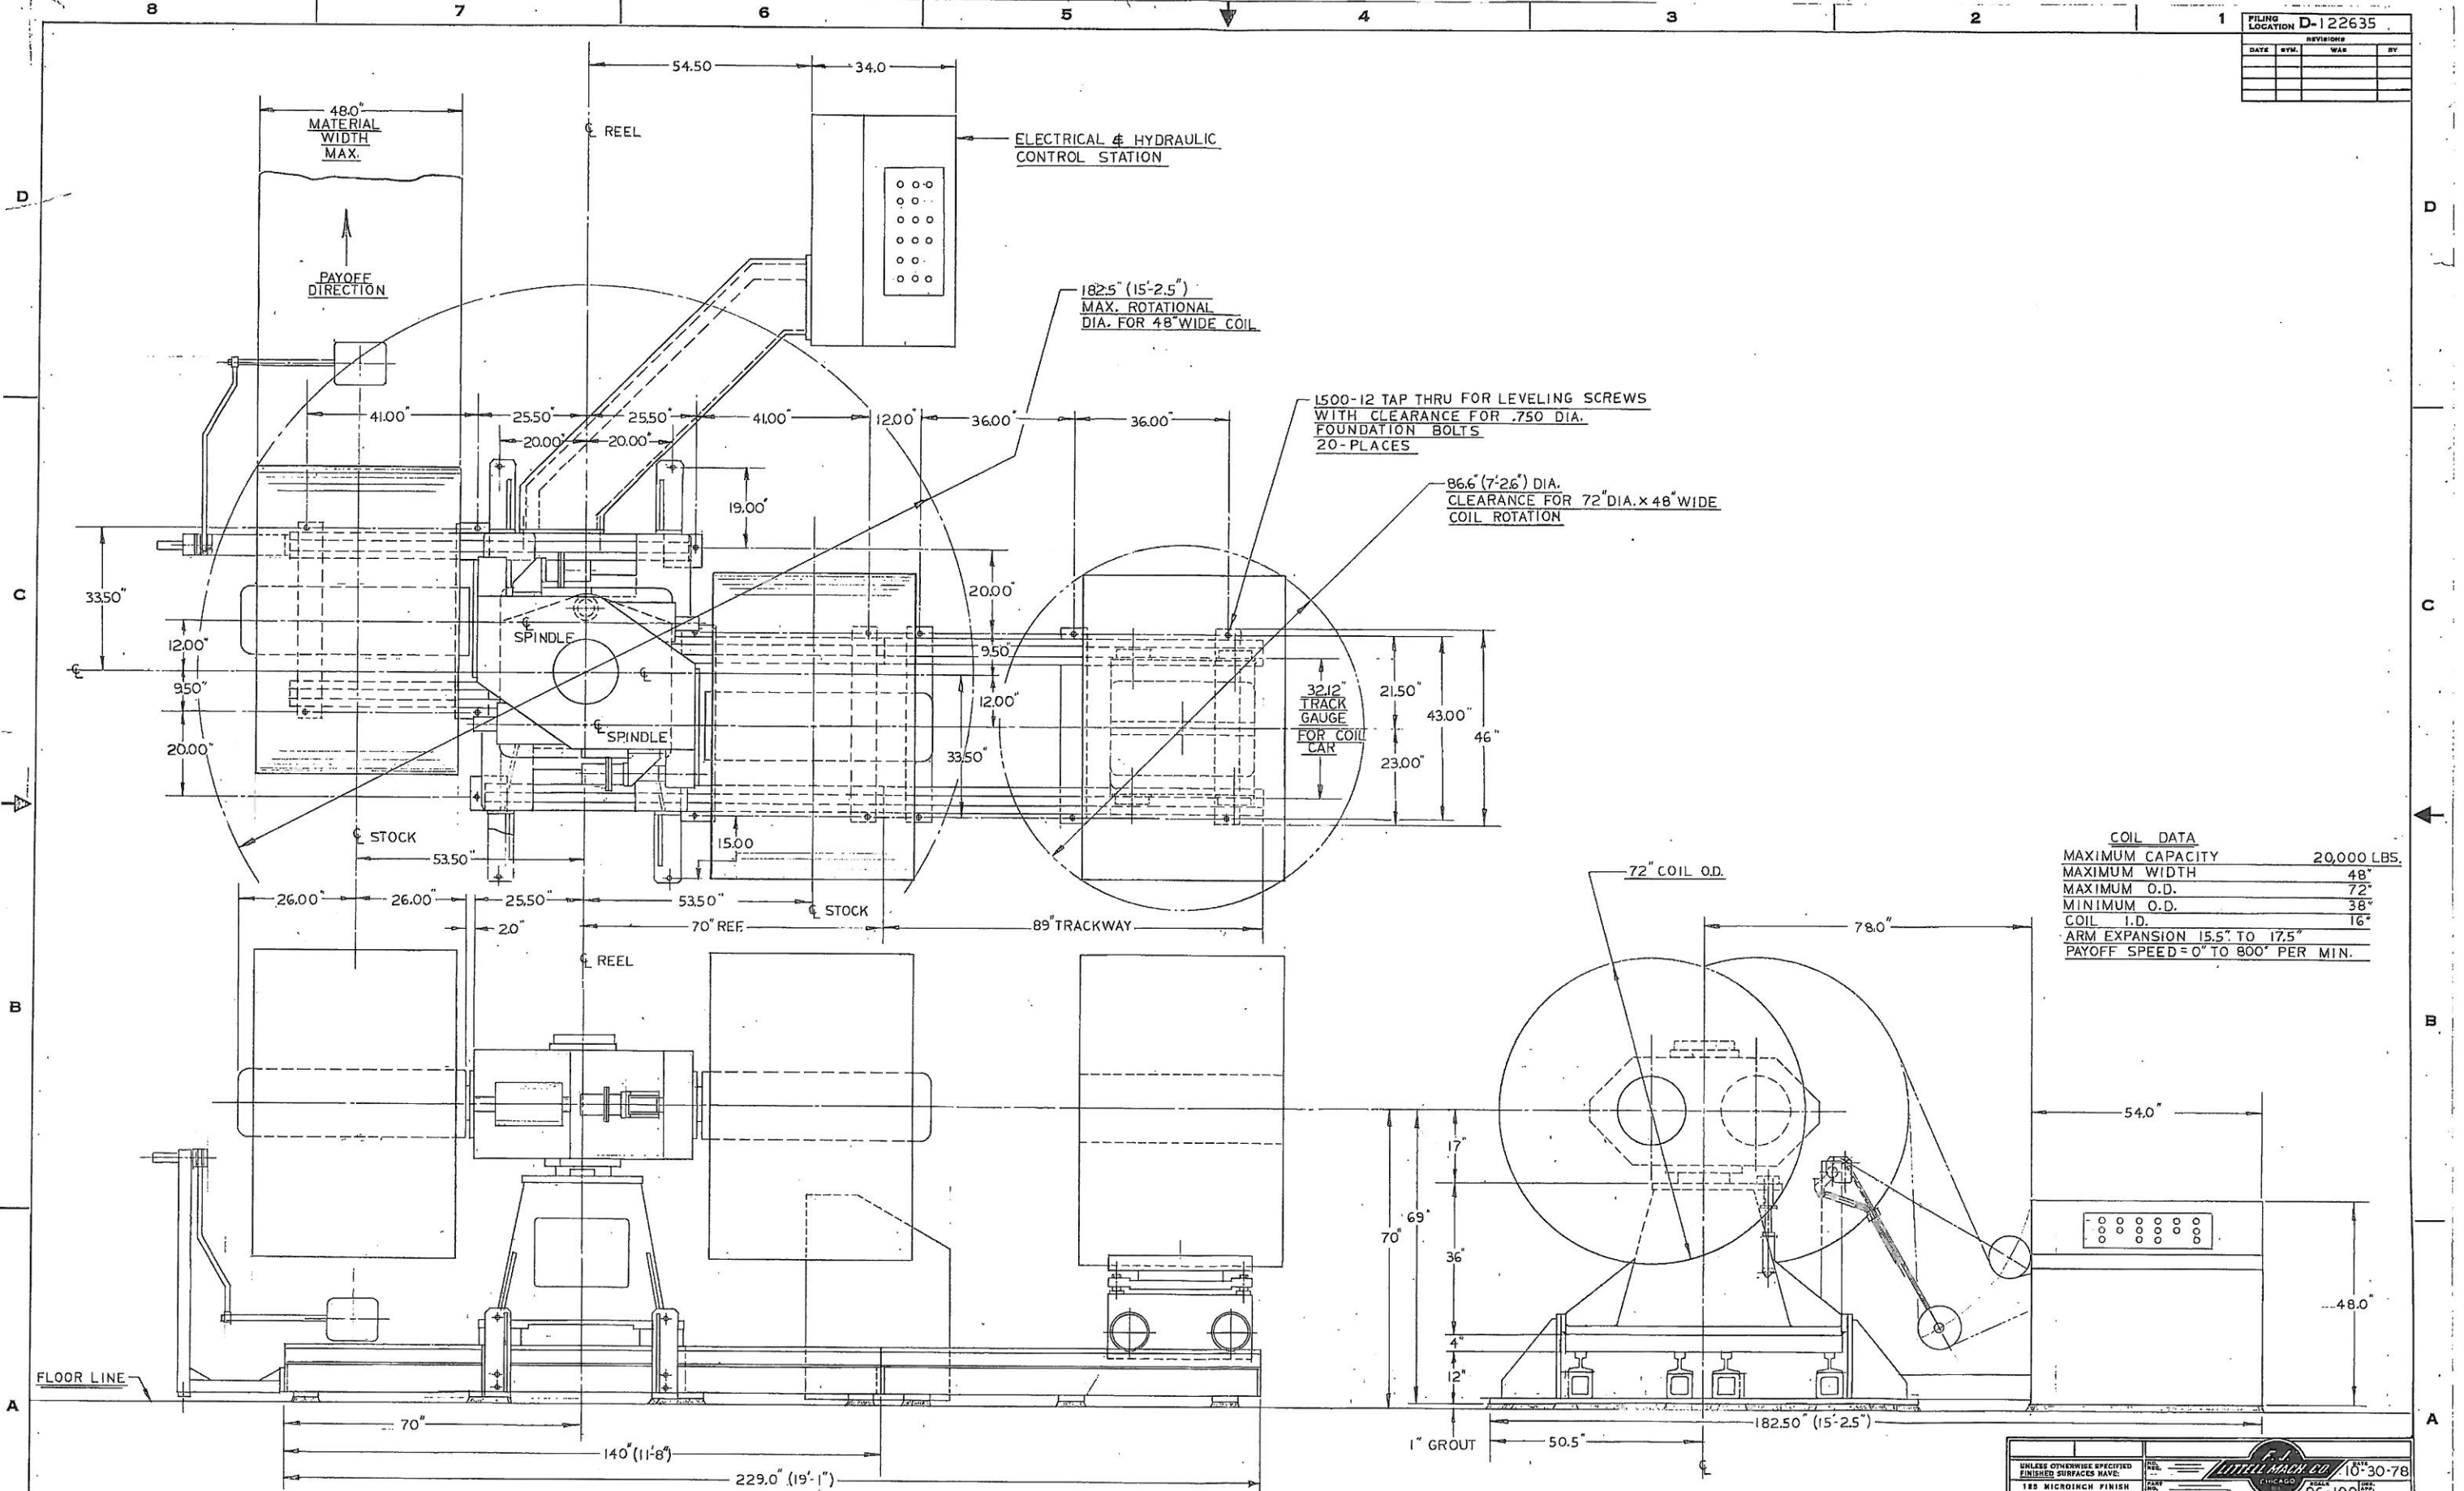

COIL DATA

MAXIMUM CAPACITY	20,000 LBS.
MAXIMUM WIDTH	48"
MAXIMUM O.D.	72"
MINIMUM O.D.	38"
COIL I.D.	16"
ARM EXPANSION	15.5" TO 17.5"
PAYOFF SPEED	0" TO 800" PER MIN.

FLOOR PLAN ARRANGEMENT "D" (MODIFIED)

UNLESS OTHERWISE SPECIFIED FINISHED SURFACES HAVE:		LITTELL MACH. CO. 10-30-78	
T&S MICROINCH FINISH		SCALE 1/8" = 1'-0"	
DIMENSIONS	TOLERANCE ±	DATE 06-10-78	
X AND X.X	0.1"	BY T.J.G. [Signature]	
X.XX	0.01"	TITLE LAYOUT - FLOORPLAN	
X.XXX	0.001"	MACHINE S-250 DOUBLE SPINDLE REEL	
X.XXXX	0.0005"	ORIGINAL DRAWING NUMBER 84143-78	
BREAK SHARP CORNERS 0.05 UNLESS OTHERWISE SPECIFIED		D 122635	