
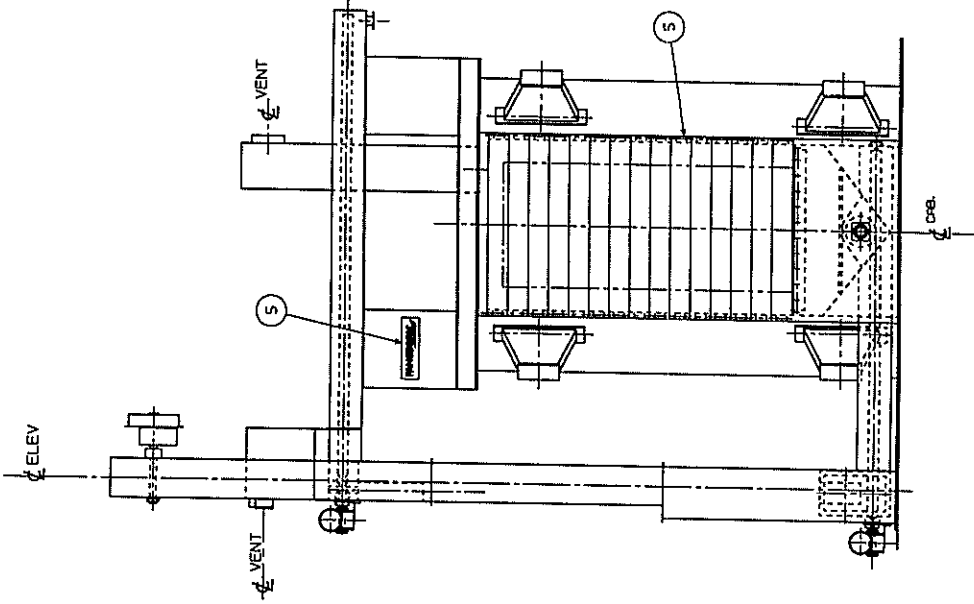
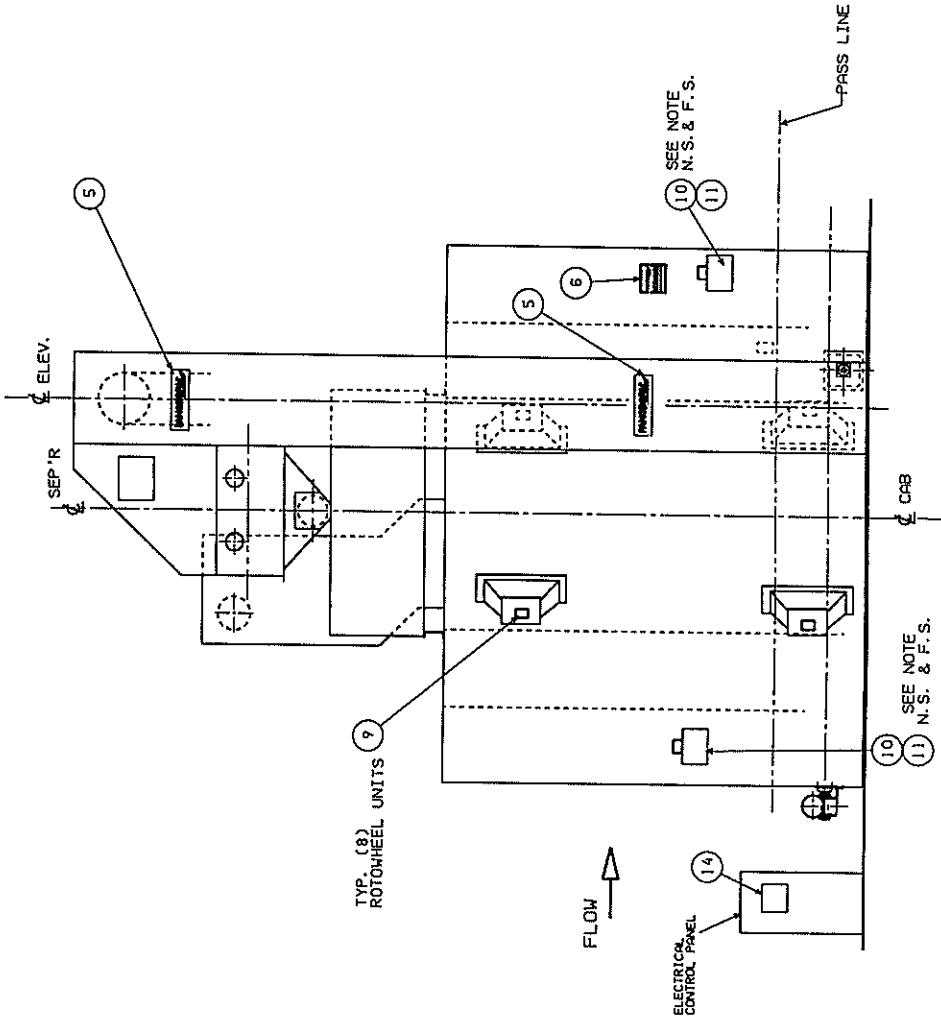


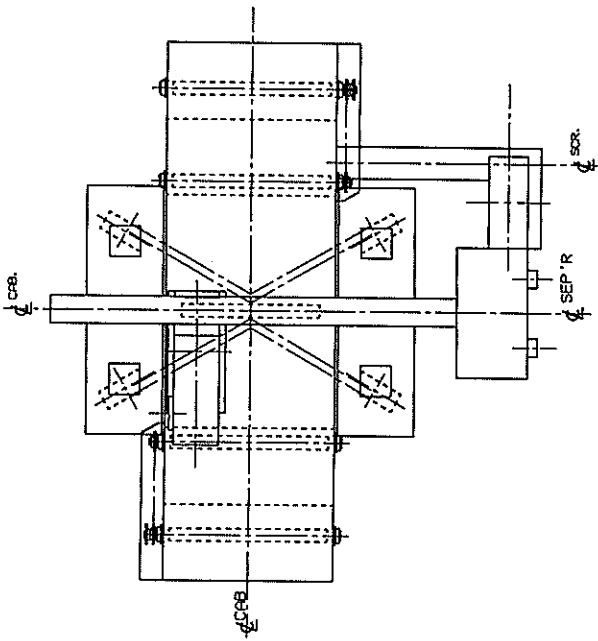

QUANTITY				PART NO.	NAME	MATERIAL OR DRAWING NO.
1	2	3	4			
4	5	H-800108-2	PANGBORN DECOR			
1	6	H-582352	PANGBORN DECOR			
	7					
	8					
8	9	P-750300-4	DANGER SIGN (8 PLACES)			
4	10	P-750307-4	DANGER SIGN			
4	11	P-760003	WARNING SIGN			
	12					
	13					
REF	14	P-040125	WARNING SIGN (CONTROL PANEL)			
	15					
	16					
	17					
	18					
	19					
	20					

THIS DRAWING AND THE INFORMATION CONTAINED HEREIN ARE CONFIDENTIAL AND NOT TO BE RELEASED OR USED FOR ANY PURPOSES OTHER THAN THAT AUTHORIZED BY THE ISSUING OFFICE. ANY REPRODUCTION OR TRANSMISSION OF THIS DRAWING WITHOUT THE WRITTEN CONSENT OF THE ISSUING OFFICE IS PROHIBITED. THE ISSUING OFFICE ASSUMES NO LIABILITY FOR THE ACCURACY OF THE INFORMATION CONTAINED HEREIN, NOR FOR THE RESULTS OF ANY ACTION TAKEN THEREON. THE USER OF THIS DRAWING SHALL BE RESPONSIBLE FOR THE PROPER USE OF THE INFORMATION CONTAINED HEREIN. THE ISSUING OFFICE ASSUMES NO LIABILITY FOR THE RESULTS OF ANY ACTION TAKEN THEREON. THE USER OF THIS DRAWING SHALL BE RESPONSIBLE FOR THE PROPER USE OF THE INFORMATION CONTAINED HEREIN.

LAST REVISION	DATE	DESCRIPTION
1	12/2/07	REVISED TO REFLECT CHANGES TO THE EQUIPMENT.

UNLESS OTHERWISE SPECIFIED, DIMENSIONS ARE IN INCHES. DIMENSIONS IN PARENTHESES ARE IN MILLIMETERS. DIMENSIONS IN PARENTHESES ARE IN MILLIMETERS.

ALL DIMENSIONS ARE IN INCHES. DIMENSIONS IN PARENTHESES ARE IN MILLIMETERS. DIMENSIONS IN PARENTHESES ARE IN MILLIMETERS.

THIS DRAWING IS THE PROPERTY OF THE ISSUING OFFICE. IT IS TO BE KEPT IN THE ISSUING OFFICE AND NOT TO BE LOANED OR REPRODUCED IN ANY MANNER WITHOUT THE WRITTEN CONSENT OF THE ISSUING OFFICE. THE ISSUING OFFICE ASSUMES NO LIABILITY FOR THE ACCURACY OF THE INFORMATION CONTAINED HEREIN, NOR FOR THE RESULTS OF ANY ACTION TAKEN THEREON. THE USER OF THIS DRAWING SHALL BE RESPONSIBLE FOR THE PROPER USE OF THE INFORMATION CONTAINED HEREIN.

THIS DRAWING IS THE PROPERTY OF THE ISSUING OFFICE. IT IS TO BE KEPT IN THE ISSUING OFFICE AND NOT TO BE LOANED OR REPRODUCED IN ANY MANNER WITHOUT THE WRITTEN CONSENT OF THE ISSUING OFFICE. THE ISSUING OFFICE ASSUMES NO LIABILITY FOR THE ACCURACY OF THE INFORMATION CONTAINED HEREIN, NOR FOR THE RESULTS OF ANY ACTION TAKEN THEREON. THE USER OF THIS DRAWING SHALL BE RESPONSIBLE FOR THE PROPER USE OF THE INFORMATION CONTAINED HEREIN.

NAMEPLATE STANDARD ES-1838 SINGLE PBM PAINTING

DATE 12/2/07

SCALE 1:24

INCHES 1838-22

DWG. NO. L-070298

REV

DRAWN BY

CHECK BY

DATE

SCALE

INCHES

DWG. NO.

REV

SAFETY SIGNS

PLACEMENT

PBM PAINTING


DATE 12/2/07

SCALE 1:24

INCHES 1838-22

DWG. NO. L-070298

REV

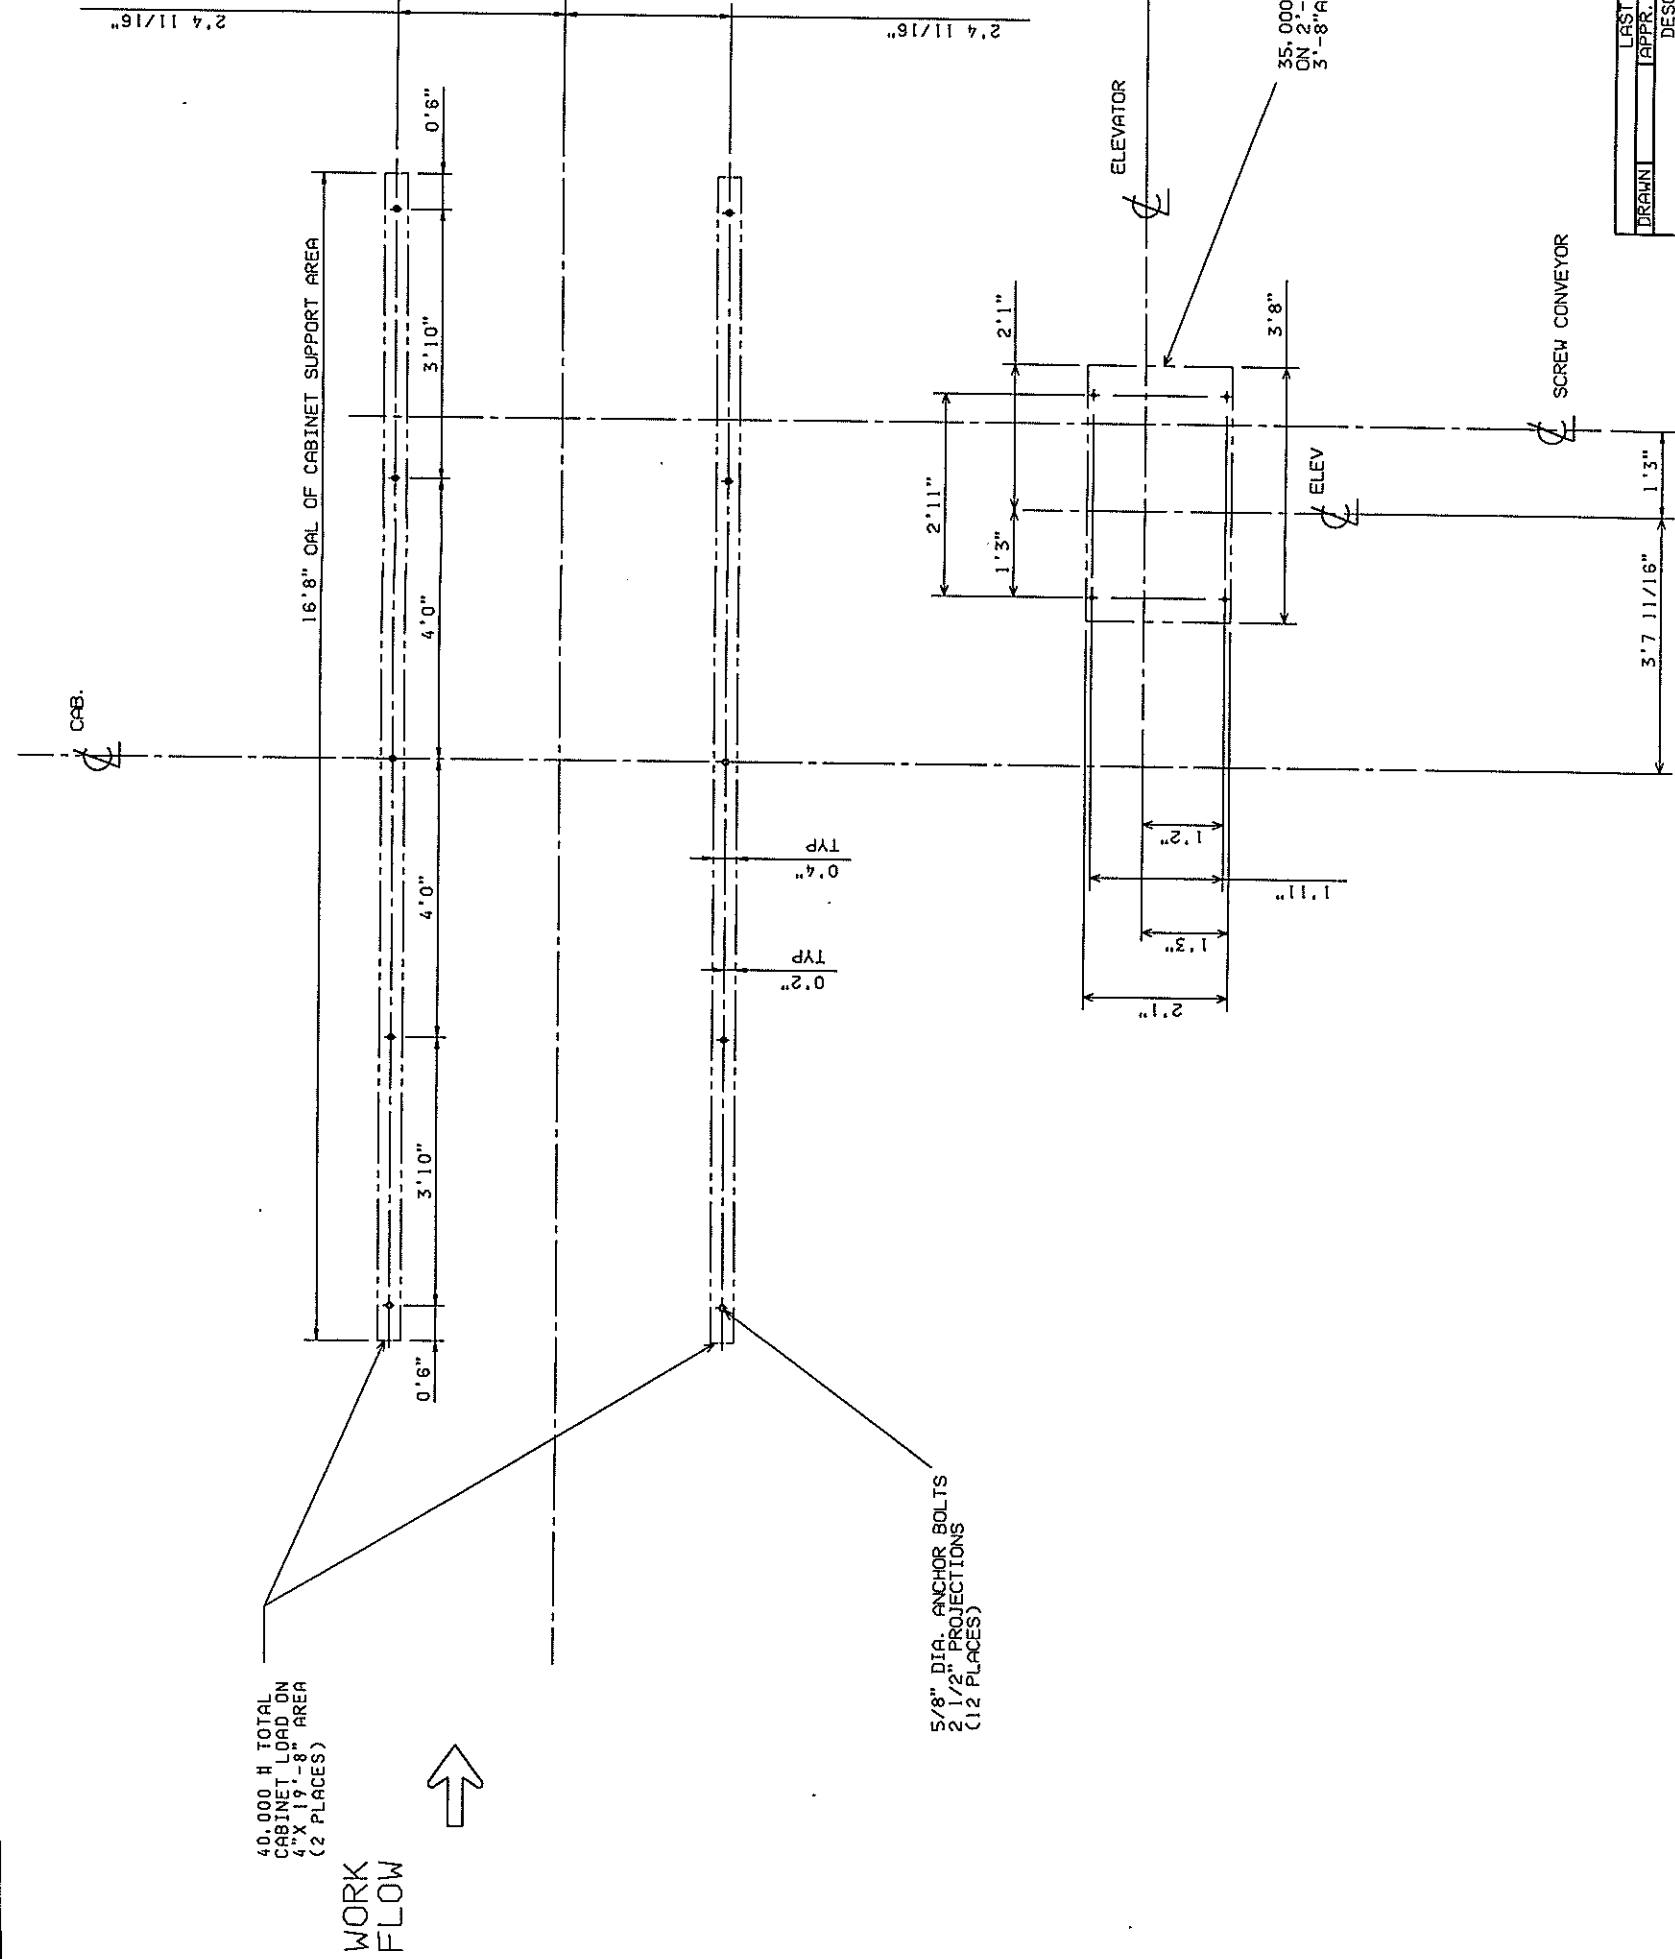

PLAN VIEW

NOTE:


CUSTOMER TO FURNISH EVERYTHING SHOWN AND CALLED FOR ON THIS DRAWING. CUSTOMER TO ADJUST THICKNESS OF CONCRETE. PROVIDE NECESSARY REINFORCING, WATERPROOFING, SUMP, ETC., AS REQUIRED BY LOCAL CONDITIONS.

CUSTOMER TO PROVIDE LEVEL CONCRETE FLOOR FOR MOUNTING LOAD AND UNLOAD CONVEYORS. SET ROLL CONVEYORS IN PLACE, DRILL AND LAG TO FLOOR WITH EXPANSION BOLTS AT INSTALLATION.

FOR APPROVAL	
___ APPROVED	
___ APPROVED EXCEPT AS NOTED	
1. _____	
2. _____	
3. _____	
___ NOT APPROVED	
___ RESUBMIT FOR APPROVAL	
APPROVED BY _____	
DATE _____	


FOR GENERAL ARRANGEMENT SEE --- L-070290
FOR BLAST STREAM DIAGRAM SEE -- M-070368

LAST REVISION		DATE	
DRAWN	DATE	DESCRIPTION	
THIS DRAWING AND THE INFORMATION CONTAINED THEREIN ARE CONFIDENTIAL AND THE PROPERTY OF PANGBORN. NO USE OF THIS INFORMATION FOR ANY OTHER DRAWING OR THE INFORMATION CONTAINED THEREIN SHALL BE MADE WITHOUT THE SPECIFIC PRIOR WRITTEN CONSENT OF PANGBORN. AND THIS DRAWING SHALL BE RETURNED THEREUPON ITS REQUEST. ACCEPTANCE OF POSSESSION OF THIS DRAWING SHALL CONSTITUTE YOUR AGREEMENT TO THE FOREGOING TERMS AND CONDITIONS. COPYRIGHT PANGBORN CO. © 2000			
TITLE:			
DRAWN	DWJ	FOUNDATION	ANCHOR BOLTS
CHECK	HLK	STRUCT STL	PARTS WELDMENTS
APPR.	WSJ	8/265DD RIM-LOC	P&W PAINTING
DATE	6/13/07	MACHINE	ES-1838-22
SCALE:	1:16	S.O. #	108616
UNLESS OTHERWISE SPECIFIED TOLERANCES UNLESS OTHERWISE ALL DIMENSIONS ARE IN INCHES SPECIFIED ARE PER DWG. S-830150		REV	
		M-070367	
		SHEET 1 OF 1	

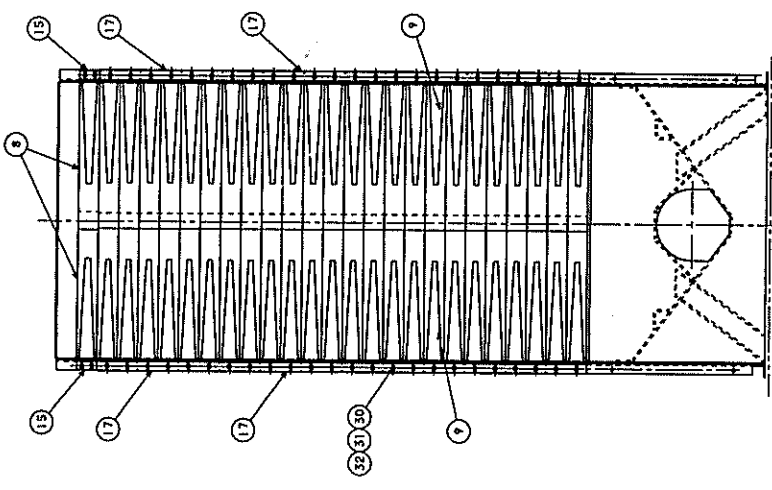


SECTION "C-C"
SCALE 1:12

NOTE: INSTALL ITEMS 8 AND 9 WITH RIBS RARY FROM WORK FLOW

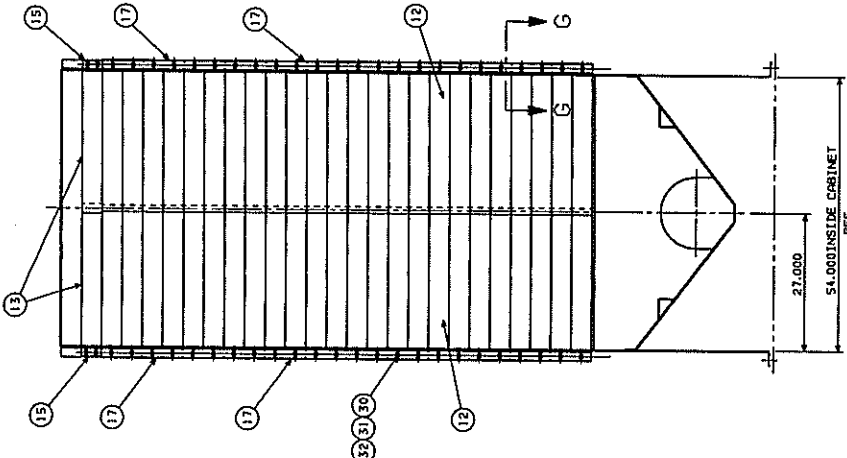


SECTION "B-B"
SCALE 1:12

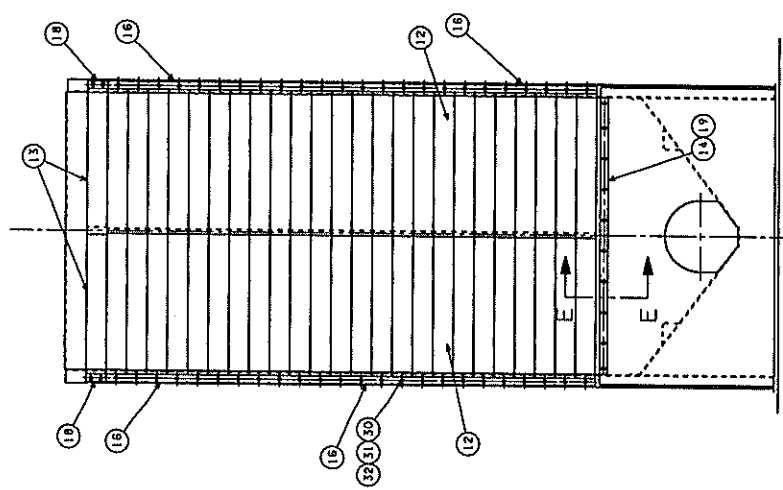


SECTION "A-A"
SCALE 1:12

ITEM	QTY	UNIT	PART NO.	NAME	MATERIAL OR DRAWING NO.
1	5	L-070293-1	BLAST COMP "I"		
1	6	L-070293-3	ENTRANCE VESTIBULE		
1	7	L-070293-2	EXIT VESTIBULE		
4	8	P-970526	URETHANE SEAL 4"		
48	9	P-970554	URETHANE SEAL 8" SPLIT		
1	10	H-960760	VENT HOOD		
1	11	H-840002-10	ANGLE RING 12" DUCT		
96	12	S-970603-17	POLYCARBONITE SEAL 8" SPLIT		
8	13	S-960070-17	SEAL 4"		
2	14	P-970584	SEAL		
8	15	P-960510-2	BINDER L2.0 X 2.0 X 4.0 LG.		
24	16	P-960510-3	BINDER .187 X 1.5 X 16.0 LG.		
48	17	H-960667-1	BINDER L2.0 X 2.0 X 16.0 LG.		
4	18	H-960667-10	BINDER .187 X 1.5 X 4.0 LG.		
2	19	P-841238	BINDER .187 X 1.5 X 54.0 LG.		
1	20	H-980108-1	BRACKET		
1	21	H-980108-2	BRACKET		
REF 22	S-970902-2	WORK PRESENT SWITCH (SOURCE)			
REF 23	S-970902-2	WORK PRESENT SWITCH (REC'R)			
24					
25					
26					
8	27	R543112000	.375X1.0 HEX HEAD CAP SCR		
128	28	R543618000	.375 HEX NUT		
120	29	R543413000	.375 PLATE WASHER		
300	30	R543620000	.5 HEX NUT		
600	31	R543414000	.5 PLATE WASHER		
300	32	R543140000	.5X1.5 HEX HEAD CAP SCR		
33					
34					

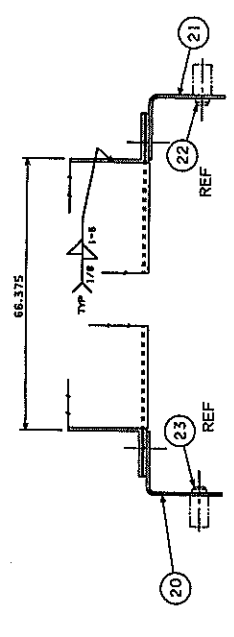

SECTION "E-E"
SCALE 1:2


OUTSIDE VESTIBULE

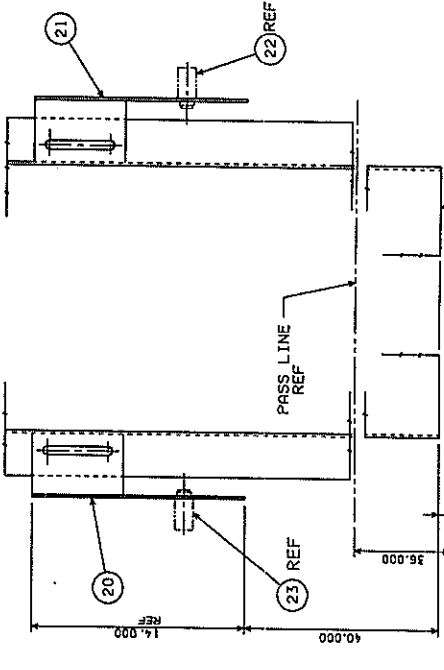

SECTION "G-G"
SCALE 1:2

VIEW "D-D"
SCALE 1:4

BOTTOM OF CABINET REF.

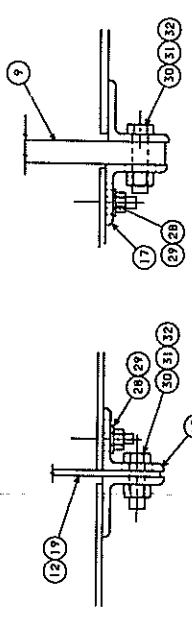


SECTION "F-F"
SCALE 1:2

SIMILAR TO L-050124


LAST REVISION		DATE		DESCRIPTION	
1		1/1/77		REVISION	
2		1/1/77		REVISION	
THIS DRAWING AND THE INFORMATION CONTAINED HEREIN ARE THE PROPERTY OF PANGBORN CO. NO PART OF THIS DRAWING OR THE INFORMATION CONTAINED HEREIN IS TO BE REPRODUCED OR TRANSMITTED IN ANY FORM OR BY ANY MEANS, ELECTRONIC OR MECHANICAL, INCLUDING PHOTOCOPYING, RECORDING, OR BY ANY INFORMATION STORAGE AND RETRIEVAL SYSTEM, WITHOUT THE WRITTEN PERMISSION OF PANGBORN CO.		TOLERANCES UNLESS OTHERWISE SPECIFIED ARE IN INCHES	
DRAWN BY: J. L. B. DATE: 1/1/77		CHECKED BY: J. L. B. DATE: 1/1/77	
APPROVED BY: J. L. B. DATE: 1/1/77		APPROVED BY: J. L. B. DATE: 1/1/77	
TITLE: CABINET		TITLE: CABINET	
MATERIAL: URETHANE		MATERIAL: URETHANE	
FINISH: MANGANESE		FINISH: MANGANESE	
SCALE: 1/16"		SCALE: 1/16"	
DWG. NO. L-070292		DWG. NO. L-070292	
REV. 1		REV. 1	
SHEET 1 OF 1		SHEET 1 OF 1	


FRONT ELEVATION

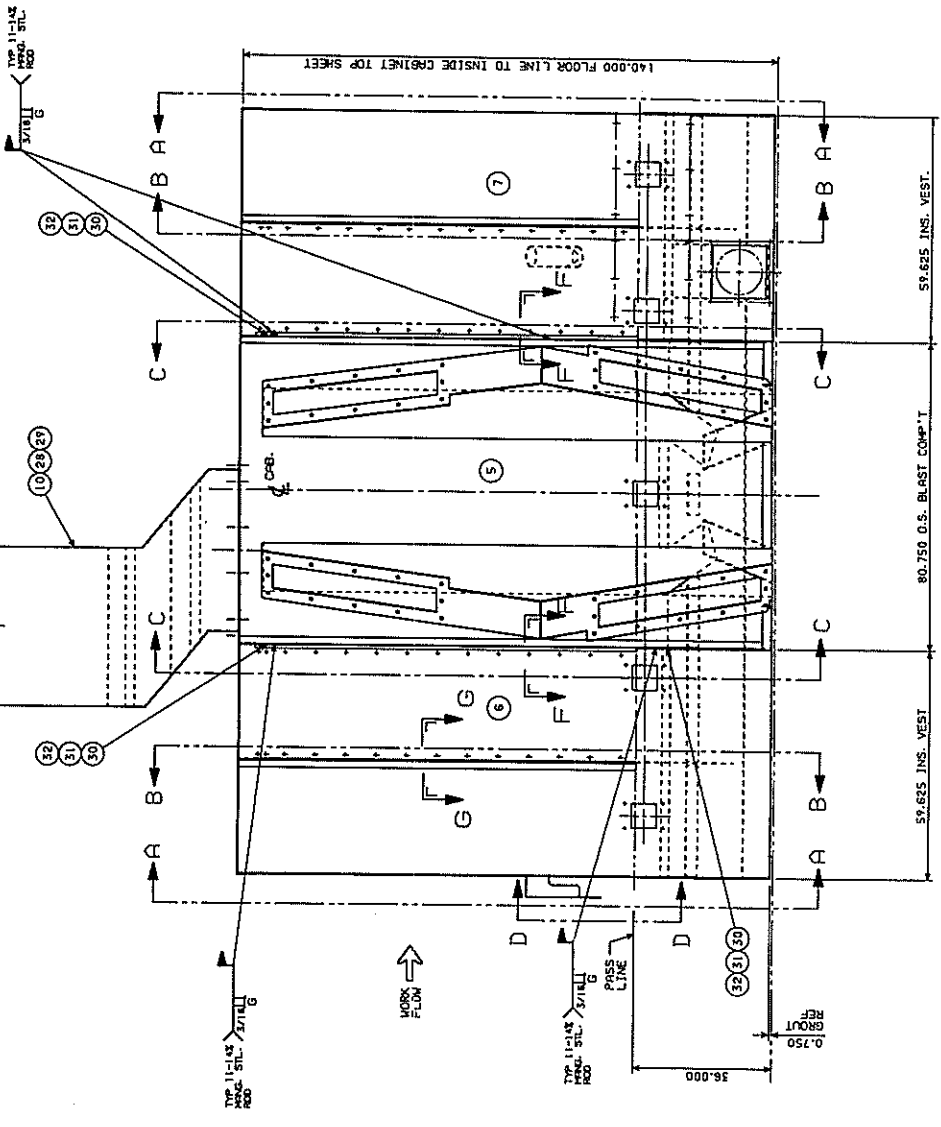


ASSEMBLY QUANTITY			ITEM	PART NO.	NAME	MATERIAL OR DRAWING NO.
+4	+5	+7				
		-1	1	M-020205-1	WEAR PLATE	(MANG.)
		45	5	H-750576-1	BOLTING ASSEMBLY (STN. STL. STUDS)	
		4	7	M-980073-4	WEAR PLATE	(MANG.)
		1	8	M-970614-1	LOUVER	
		3	9	M-020205-2	WEAR PLATE	(MANG.)
		1	10	M-980073-2	WEAR PLATE	(MANG.)
		10	11	B-810091	WEAR PLATE	P-810429 (9 X 15 P-41)
		10	12	V-631073	ACORN NUT	1/2 THD
		10	13	RS43414000		- 5 PLATE WASHER
		2	14	M-050135-1	WEARPLATE	(MANG.)
		1	15	M-020205-3	WEARPLATE	(MANG.)
		1	16	M-050135-2	WEARPLATE	(MANG.)
			17			
			18			

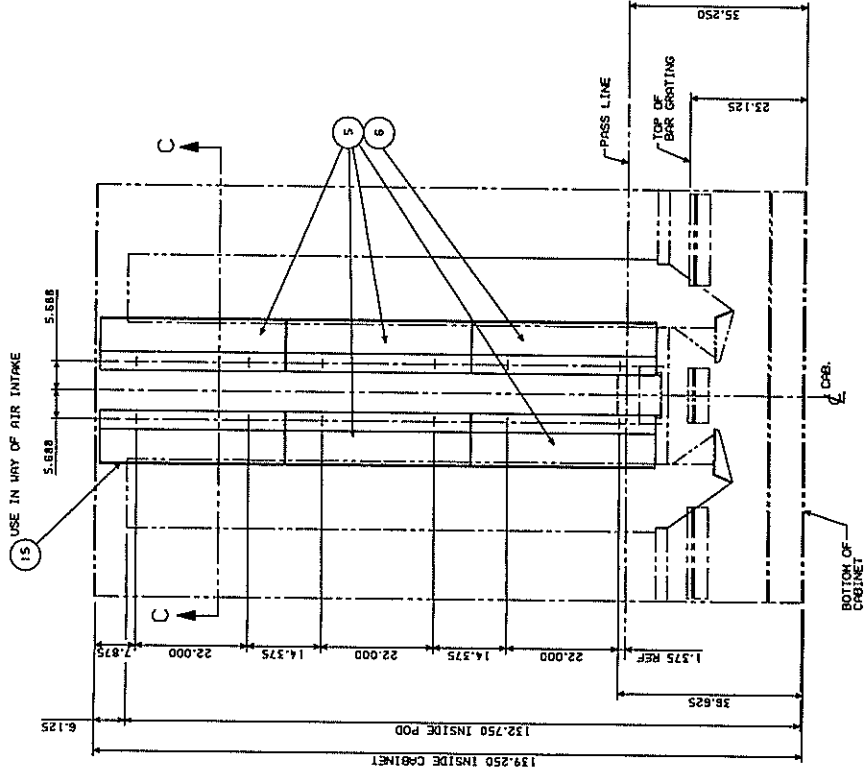

VIEW "A-A"
TYP 2 PLACES

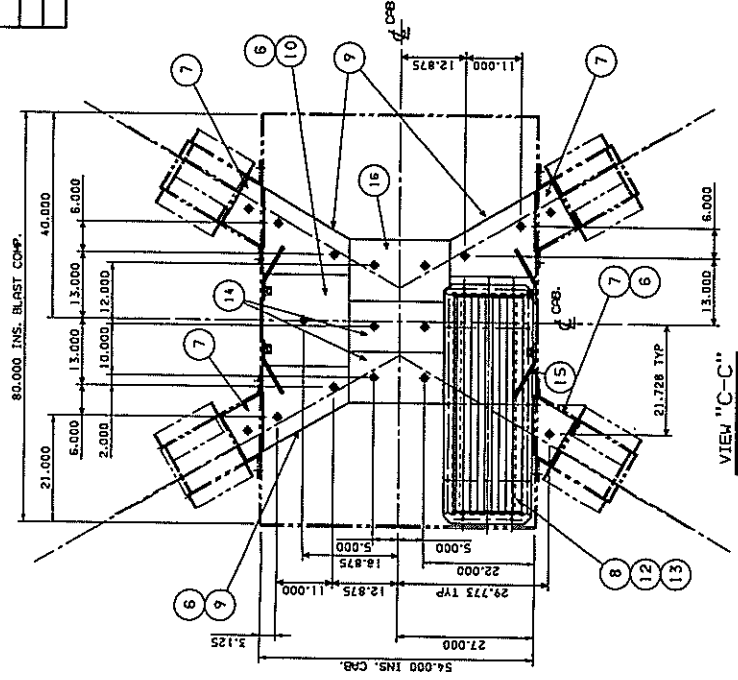

SECTION "B-B"
TYP. 4 PLACES

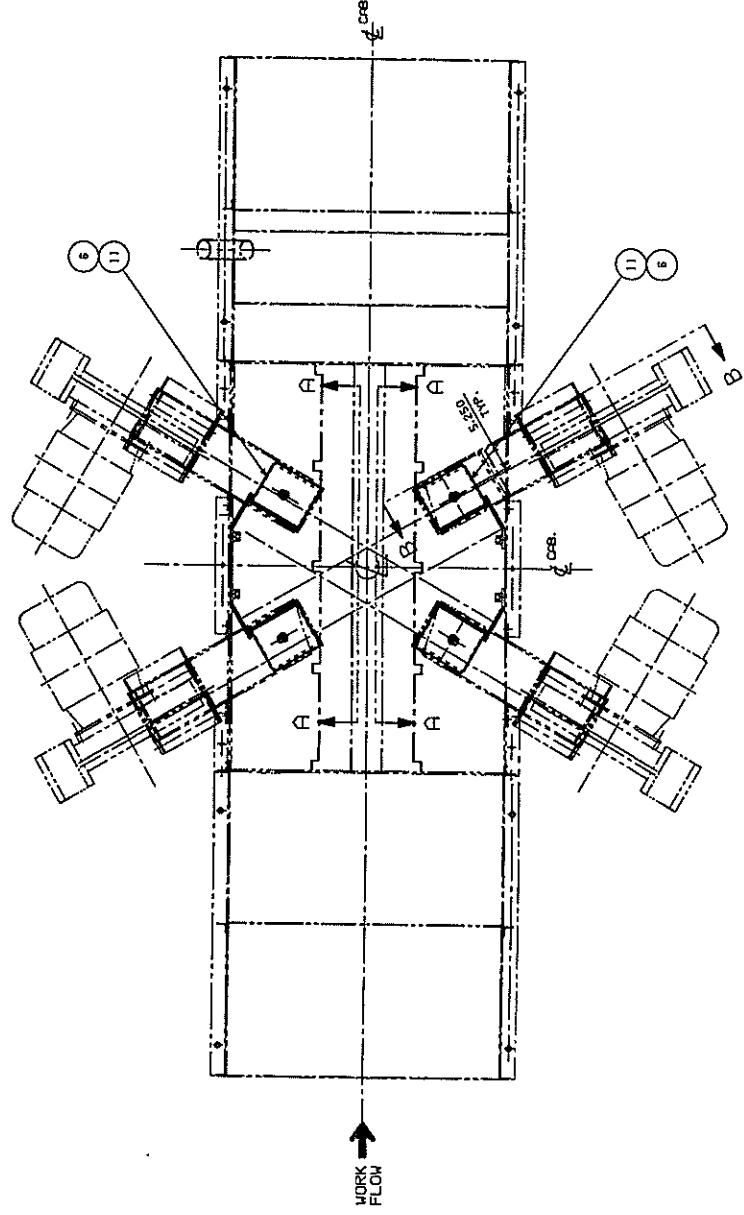

PLAN VIEW

SIMILAR TO L-050141

[illegible]