
 


[illegible]

 

~~FOR BOLSTER~~ SEE W-21676

PRESS DATA:


BED TO SLIDE - STROKE DOWN , ADJUSTMENT UP	33
-STROKE OF SLIDE-	10
ADJUSTMENT OF SLIDE	11

~~DIE SPACE DRAWING~~ O-24346



CONFIDENTIAL & PROPRIETARY INFORMATION: This drawing and the information it contains are the property of BCN Technical Services, Inc. (BCN) and are being provided under the understanding and mutual agreement between BCN and recipient that recipient will use them only for purposes specified herein and will not use them for any other purposes, that recipient will not disclose them in any way to any third party without the prior written consent of BCN, and that recipient will return the drawing, including any copies of it, and all documents summarizing information from it to BCN upon request. Recipient's acceptance of delivery of this drawing constitutes acceptance of these terms.

TRANSPARENT FROM		UNLESS OTHERWISE SPECIFIED:		MODEL NO. 902-250-84-42 PRESS	
SURFACE FINISH ✓ TOLERANCES DIMENSION MACHINED WELDMENT ON CASTINGS		TITLE D/E SPACE DWG		DATE 7/24/78 DRINK/CPC	
		CHECKED <i>elk</i>		SHEET 1 OF 1	
REFERENCE		NO. WAS DATE NO. WAS DATE		NIAGARA MACHINES AND TOOL WORKS INCORPORATED 1000 W. 10TH AVE. SARASOTA, FL 34236 0-24346	

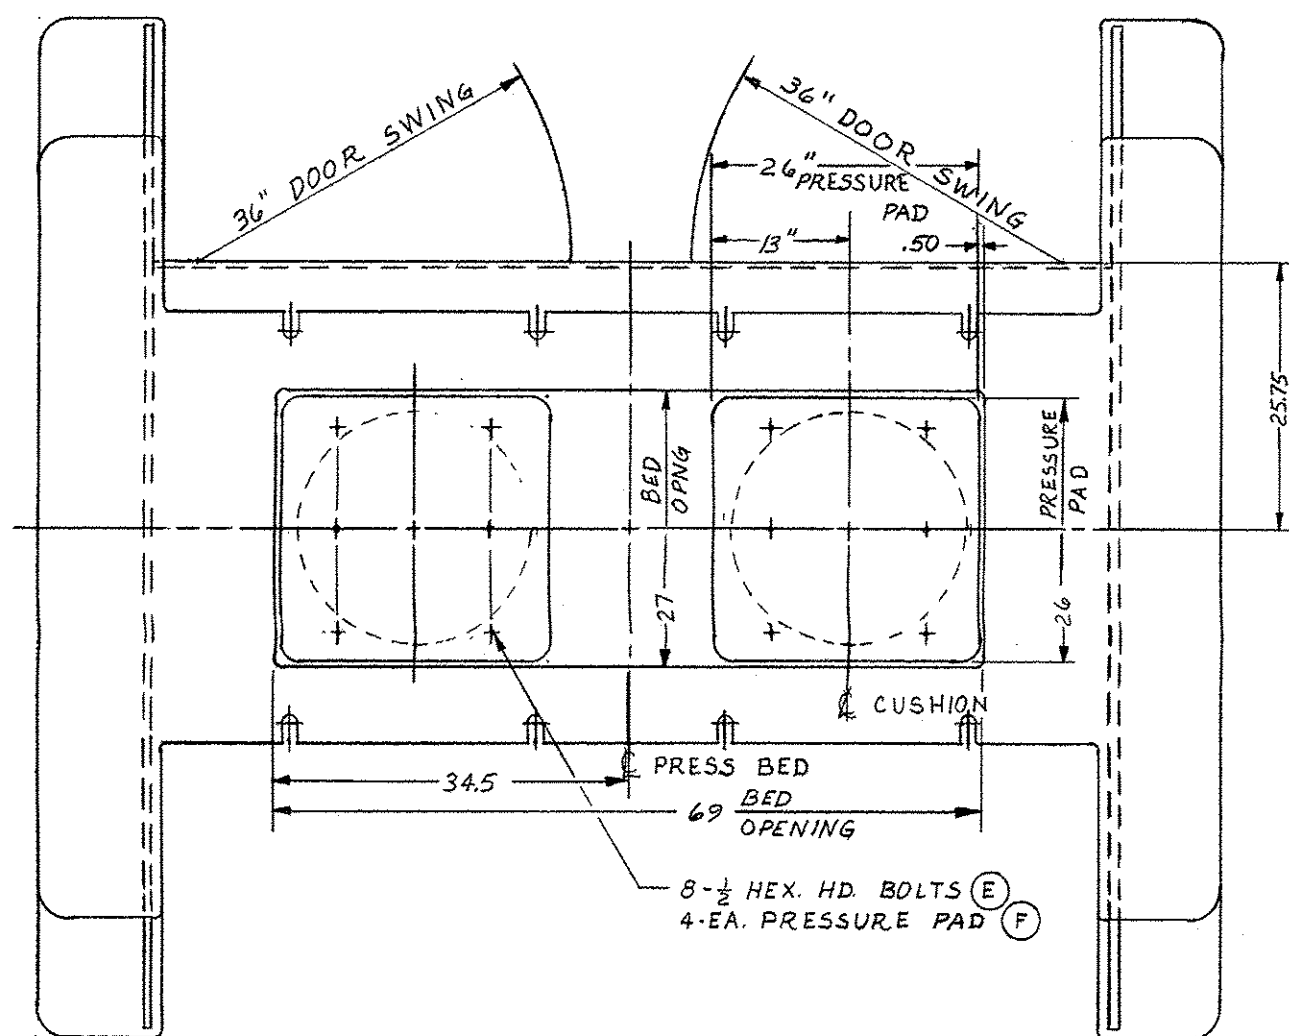

TO REMOVE CUSHION THRU DIE SPACE AREA

1. RELEASE AIR PRESSURE
2. DISCONNECT AIR TANK
3. DISCONNECT FLEX LUBE AND FLEX AIR LINES
4. REMOVE 8 BOLTS (B) & RETAINERS (C)
5. REMOVE 4 BOLTS (E) & REMOVE PRESSURE PAD (F)
6. REMOVE RATCHET WRENCH ASSEMBLY BY REMOVING BOLTS (D)
7. INSERT LIFTING RODS THRU 1" CLEARANCE HOLES AND THREAD INTO 3/4-10 N.C. TAPPED HOLES IN STUD (A)
8. CAREFULLY RAISE CUSHION INTO DIE SPACE AREA AND REMOVE FROM PRESS



COLLAPSED HEIGHT OF CUSHION 24.50"

APPROXIMATE WEIGHT OF ONE CUSHION 1500 lbs

REF. FLOOR PLAN - 0-24309 SHT 1 & 2
FOUNDATION - 0-24308

CUSHION RATING IN TONS		
PSI	EACH CUSHION	BOTH CUSHIONS
60	11.4	22.8
80	15.2	30.4
100	19.0	38.0

CUSHION INSTALLATION DRAWING
DRAWING No. 0-24347

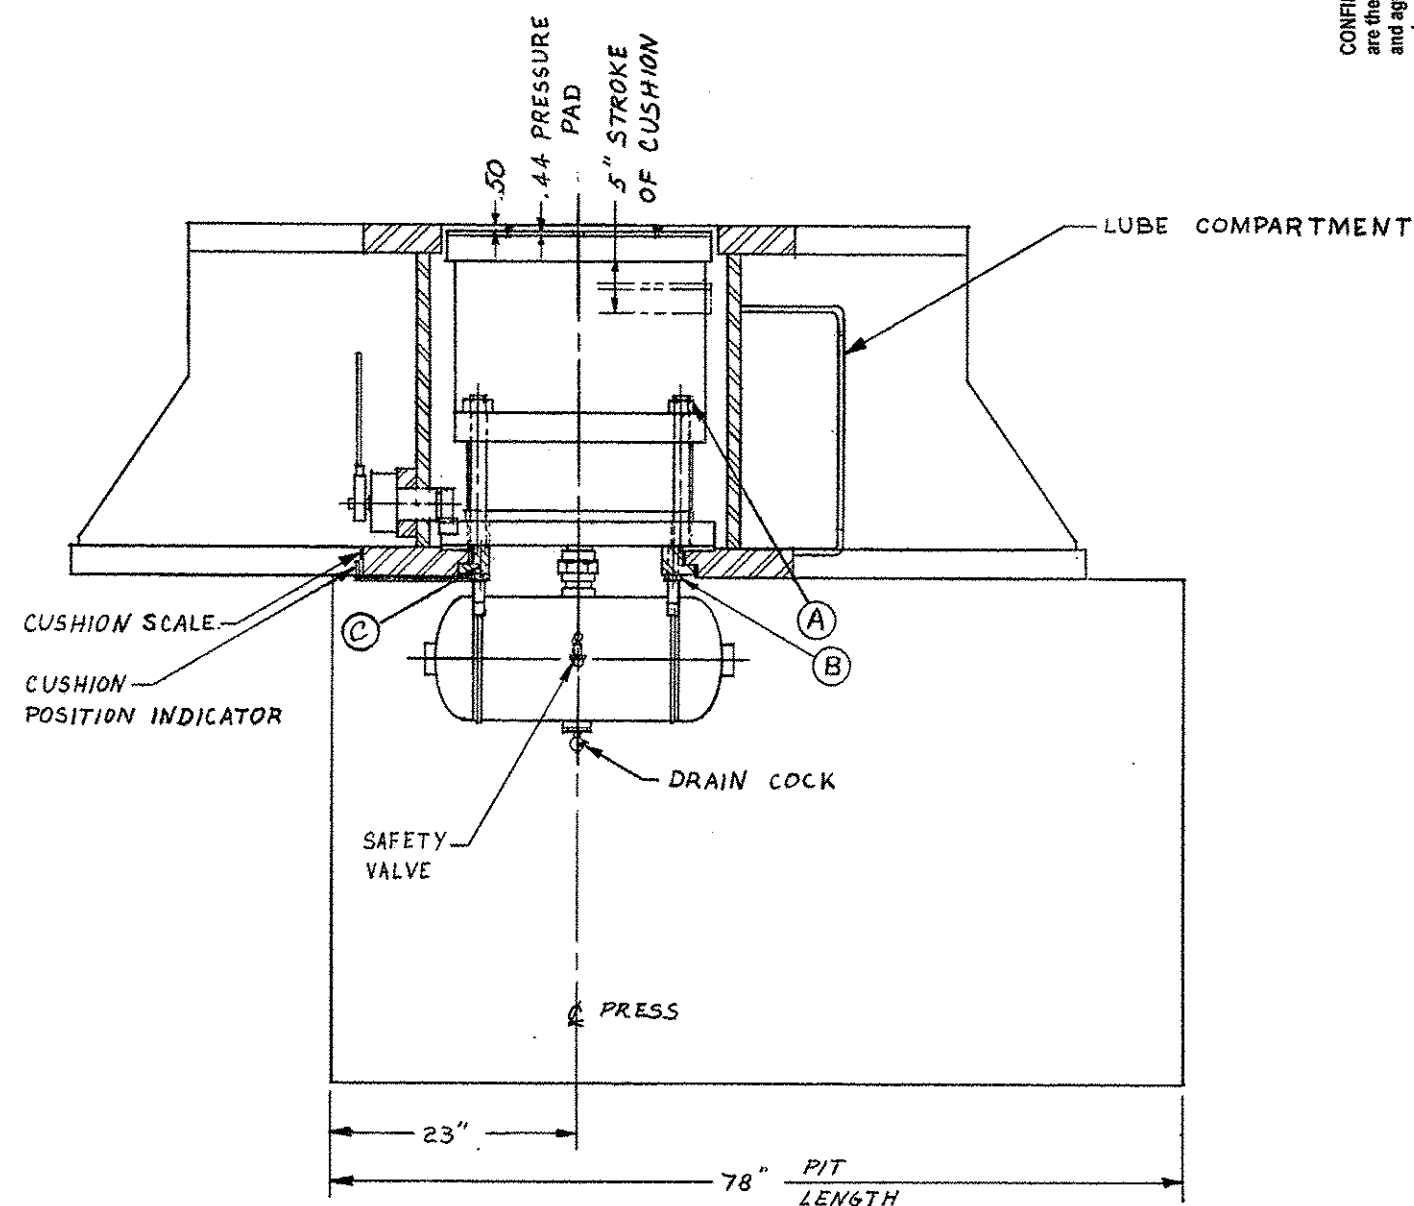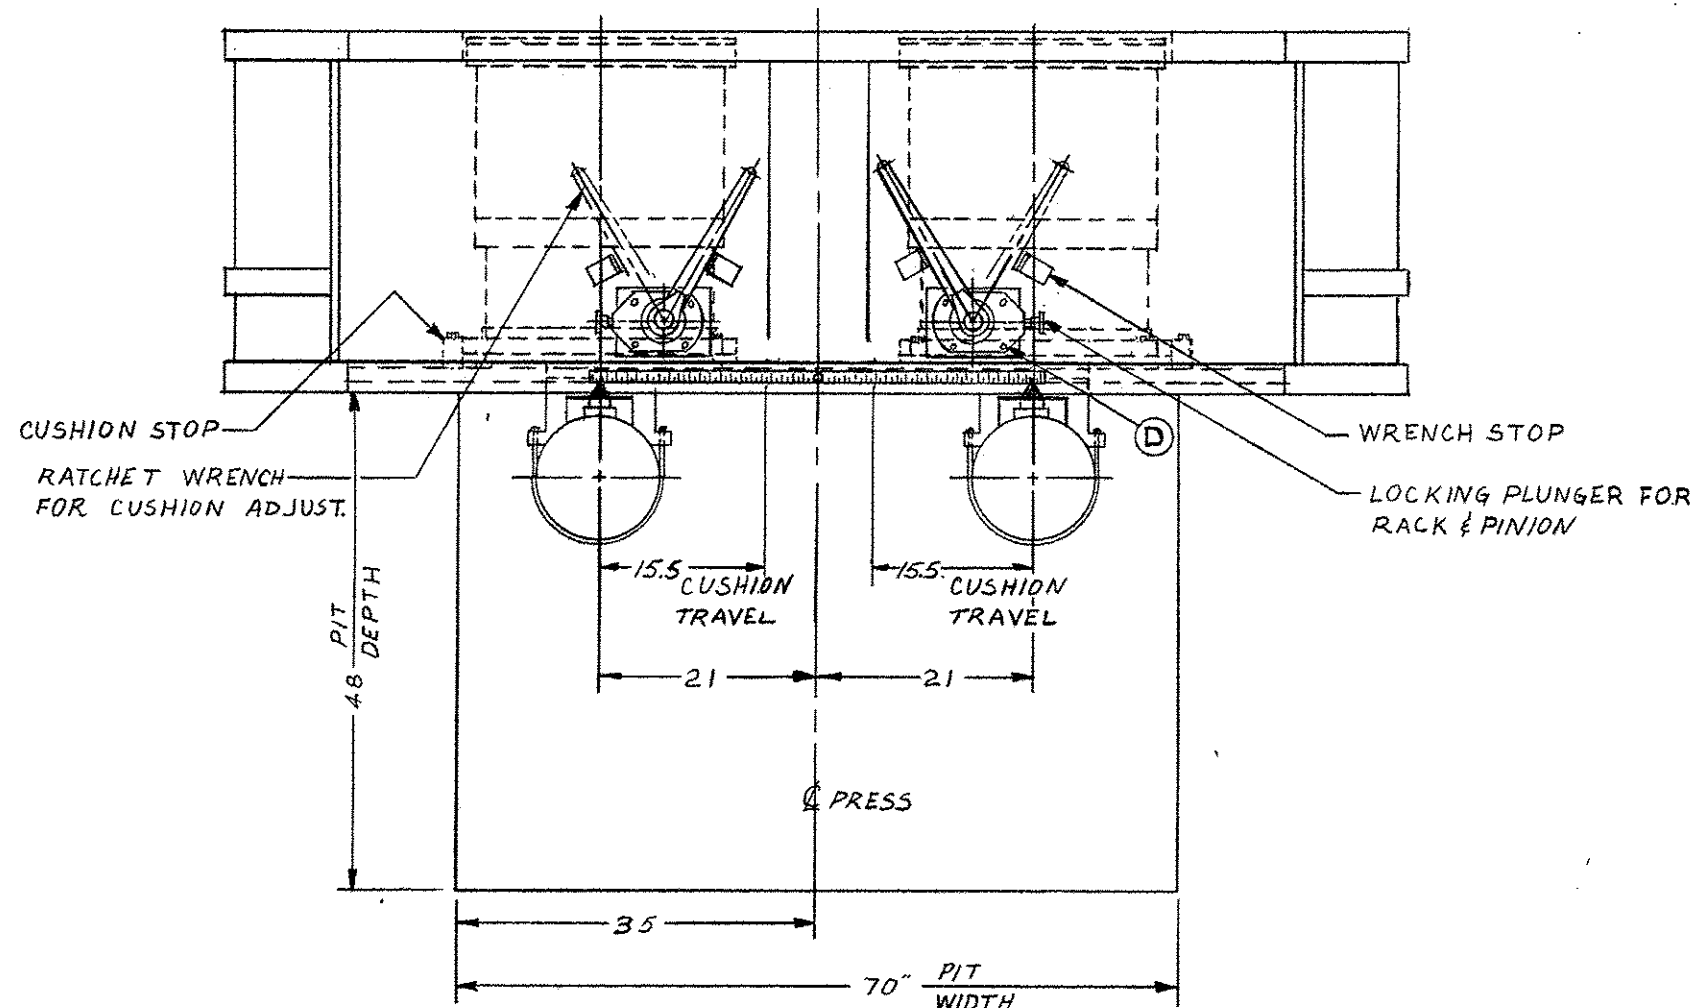

CONFIDENTIAL & PROPRIETARY INFORMATION: This drawing and the information it contains are the property of BCN Technical Services, Inc. (BCN) and are being provided upon the understanding and agreement between BCN and recipient that recipient will use them only for purposes specified and approved by BCN and will not use them for any other purposes, that recipient will not disclose them in any way to any individual or entity, other than recipient's agents or employees engaged in performing the purposes specified and approved by BCN, and that recipient will immediately return this drawing, any copies of it, and all documents summarizing information from it to BCN upon request. Recipient's acceptance of delivery of this drawing constitutes acceptance of these terms.

MICROFILMED

MODEL NO. 5C2250-84-42 PRESS	TITLE CUSHION INSTALLATION DWG	CHECKED E272
DATE 7-26-78	DRAWN 240	SHEET OF
NIAGARA		0-24347
MACHINE AND TOOL WORKS		
UNLESS OTHERWISE SPECIFIED:		
SURFACE FINISH	TOLERANCES	
DIMENSION	MACHINED	WELDMENT
OR CASTING	± .005	± .005
OR X	± .005	± .005
XXX	± .01	± .01
XXXX	± .02	± .02
NO. 1 WAS	DATE	NO. 1 WAS
DATE	NO. 1 WAS	DATE
0-22591	0-22636	