
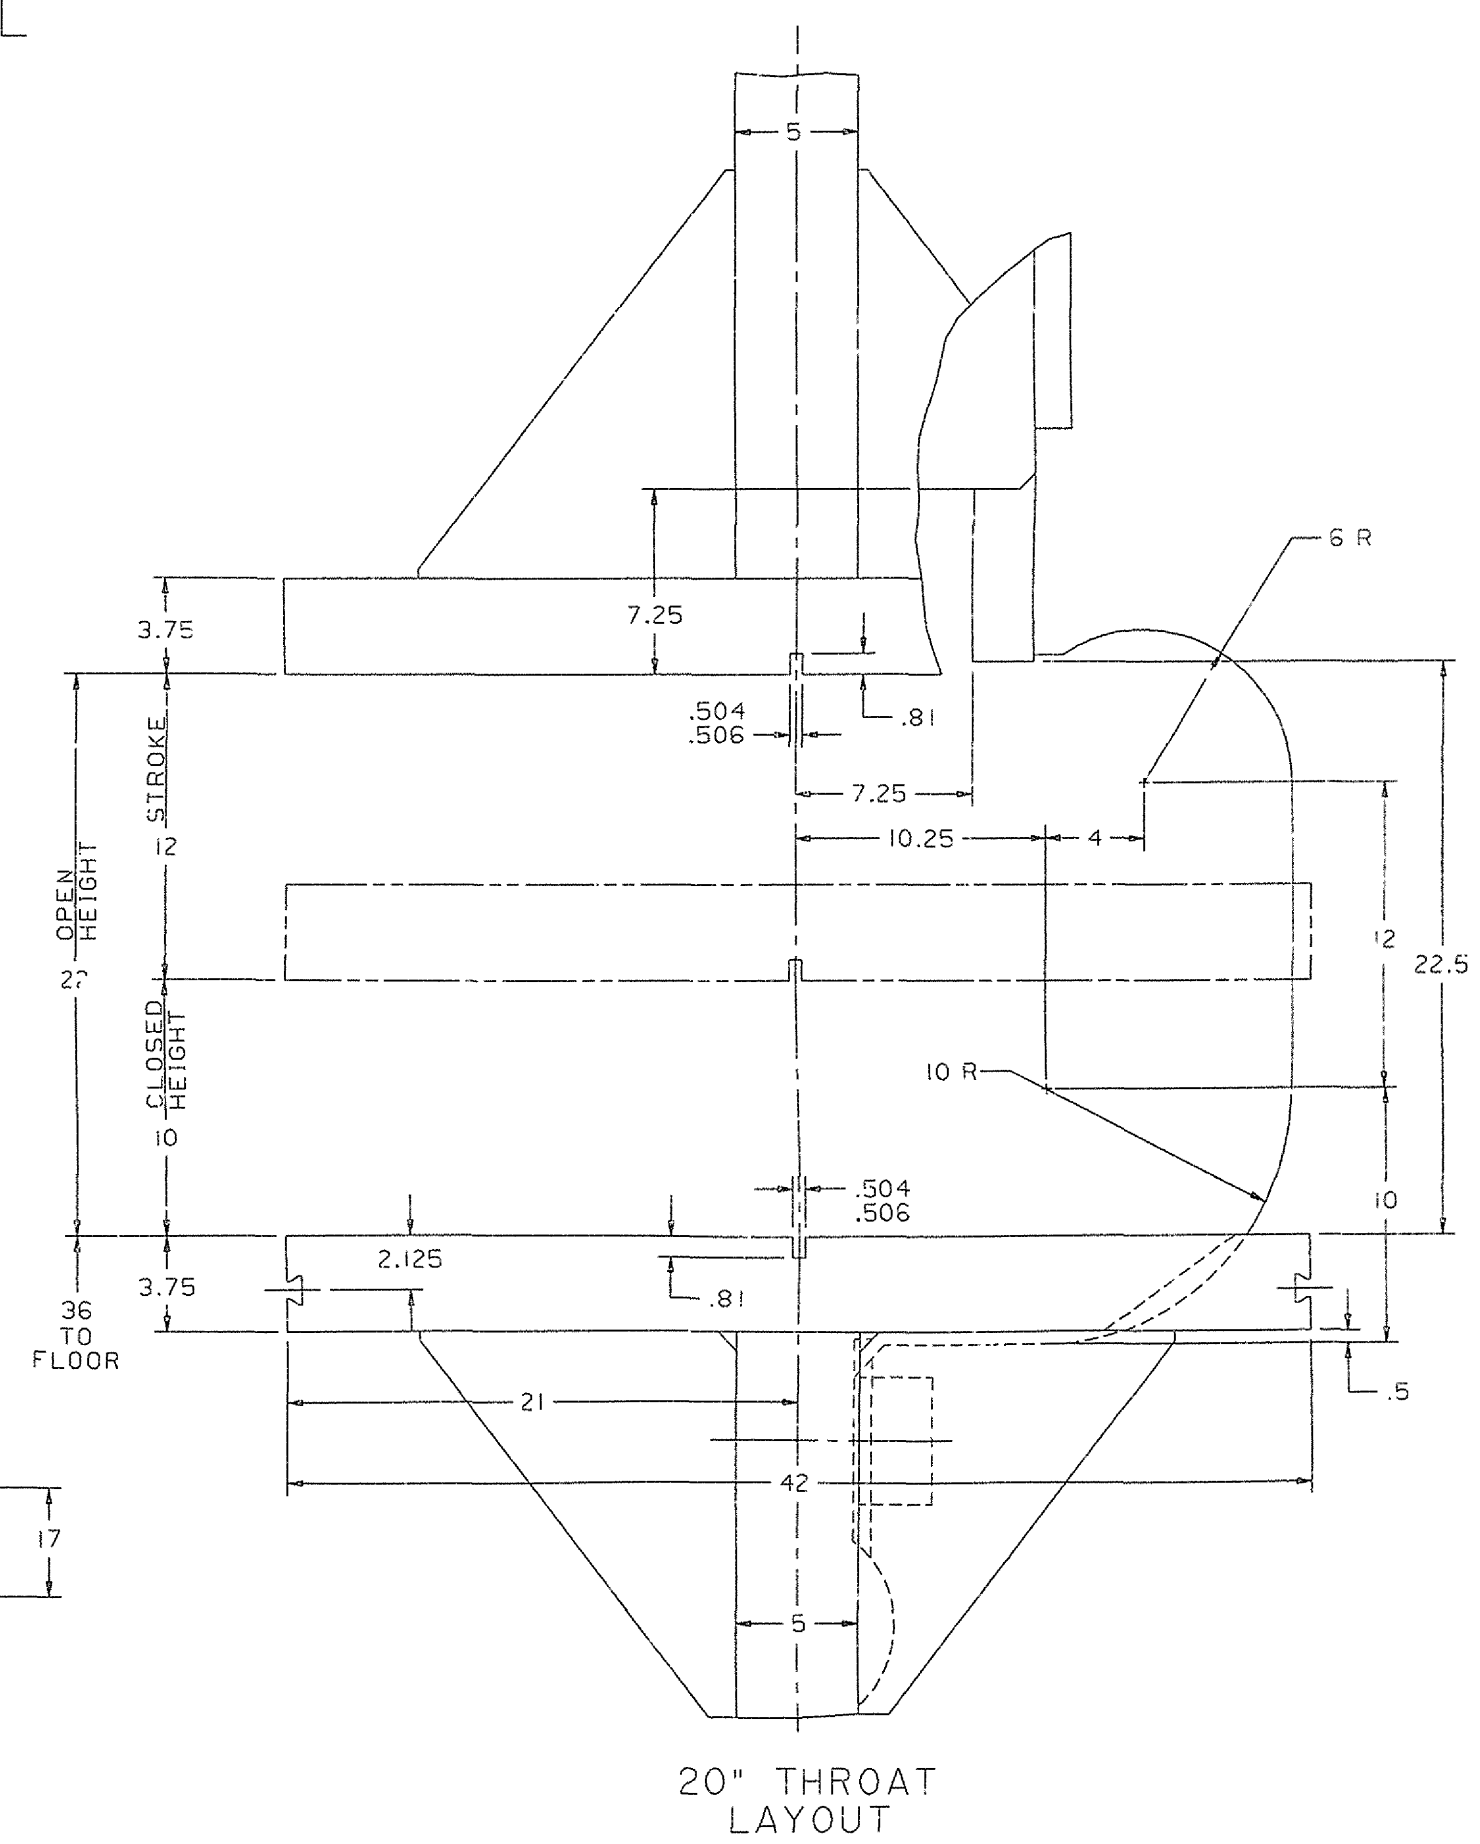
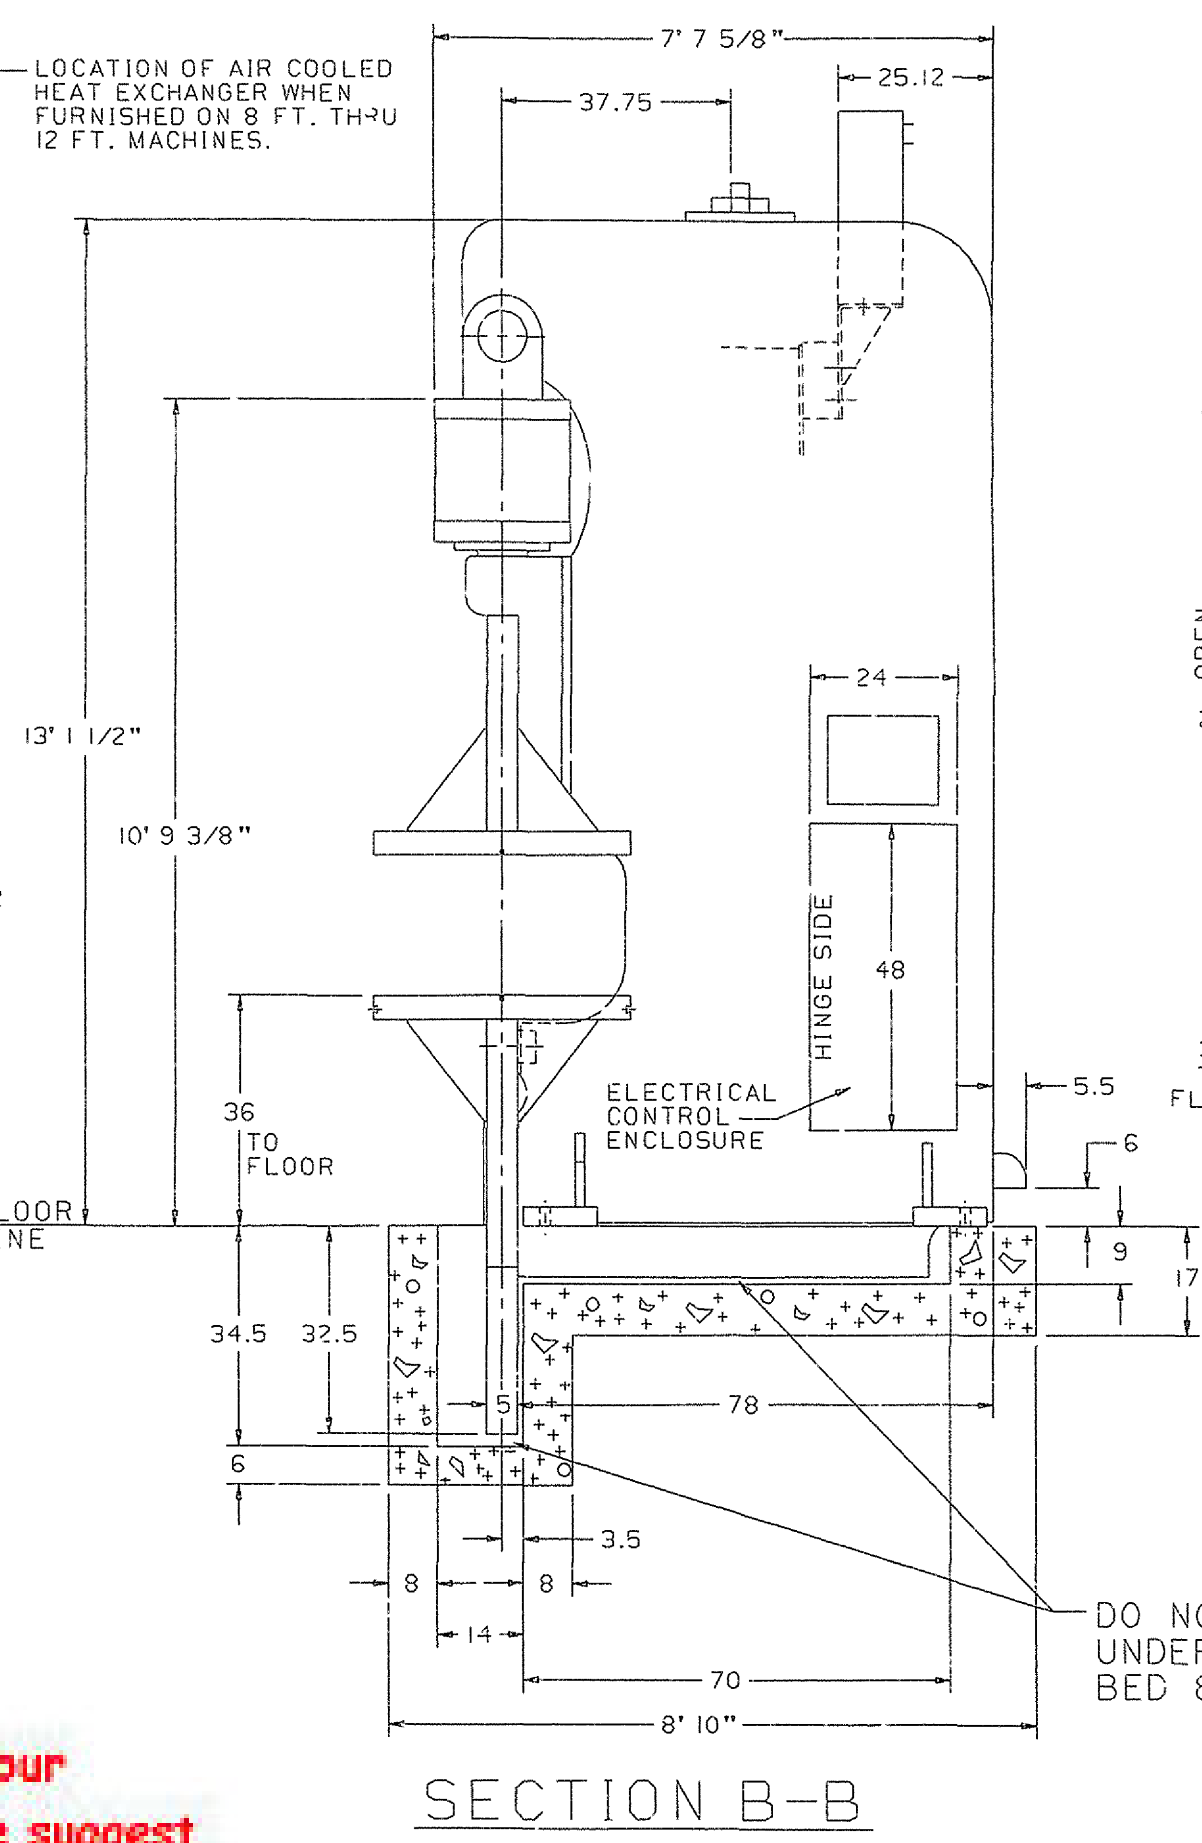
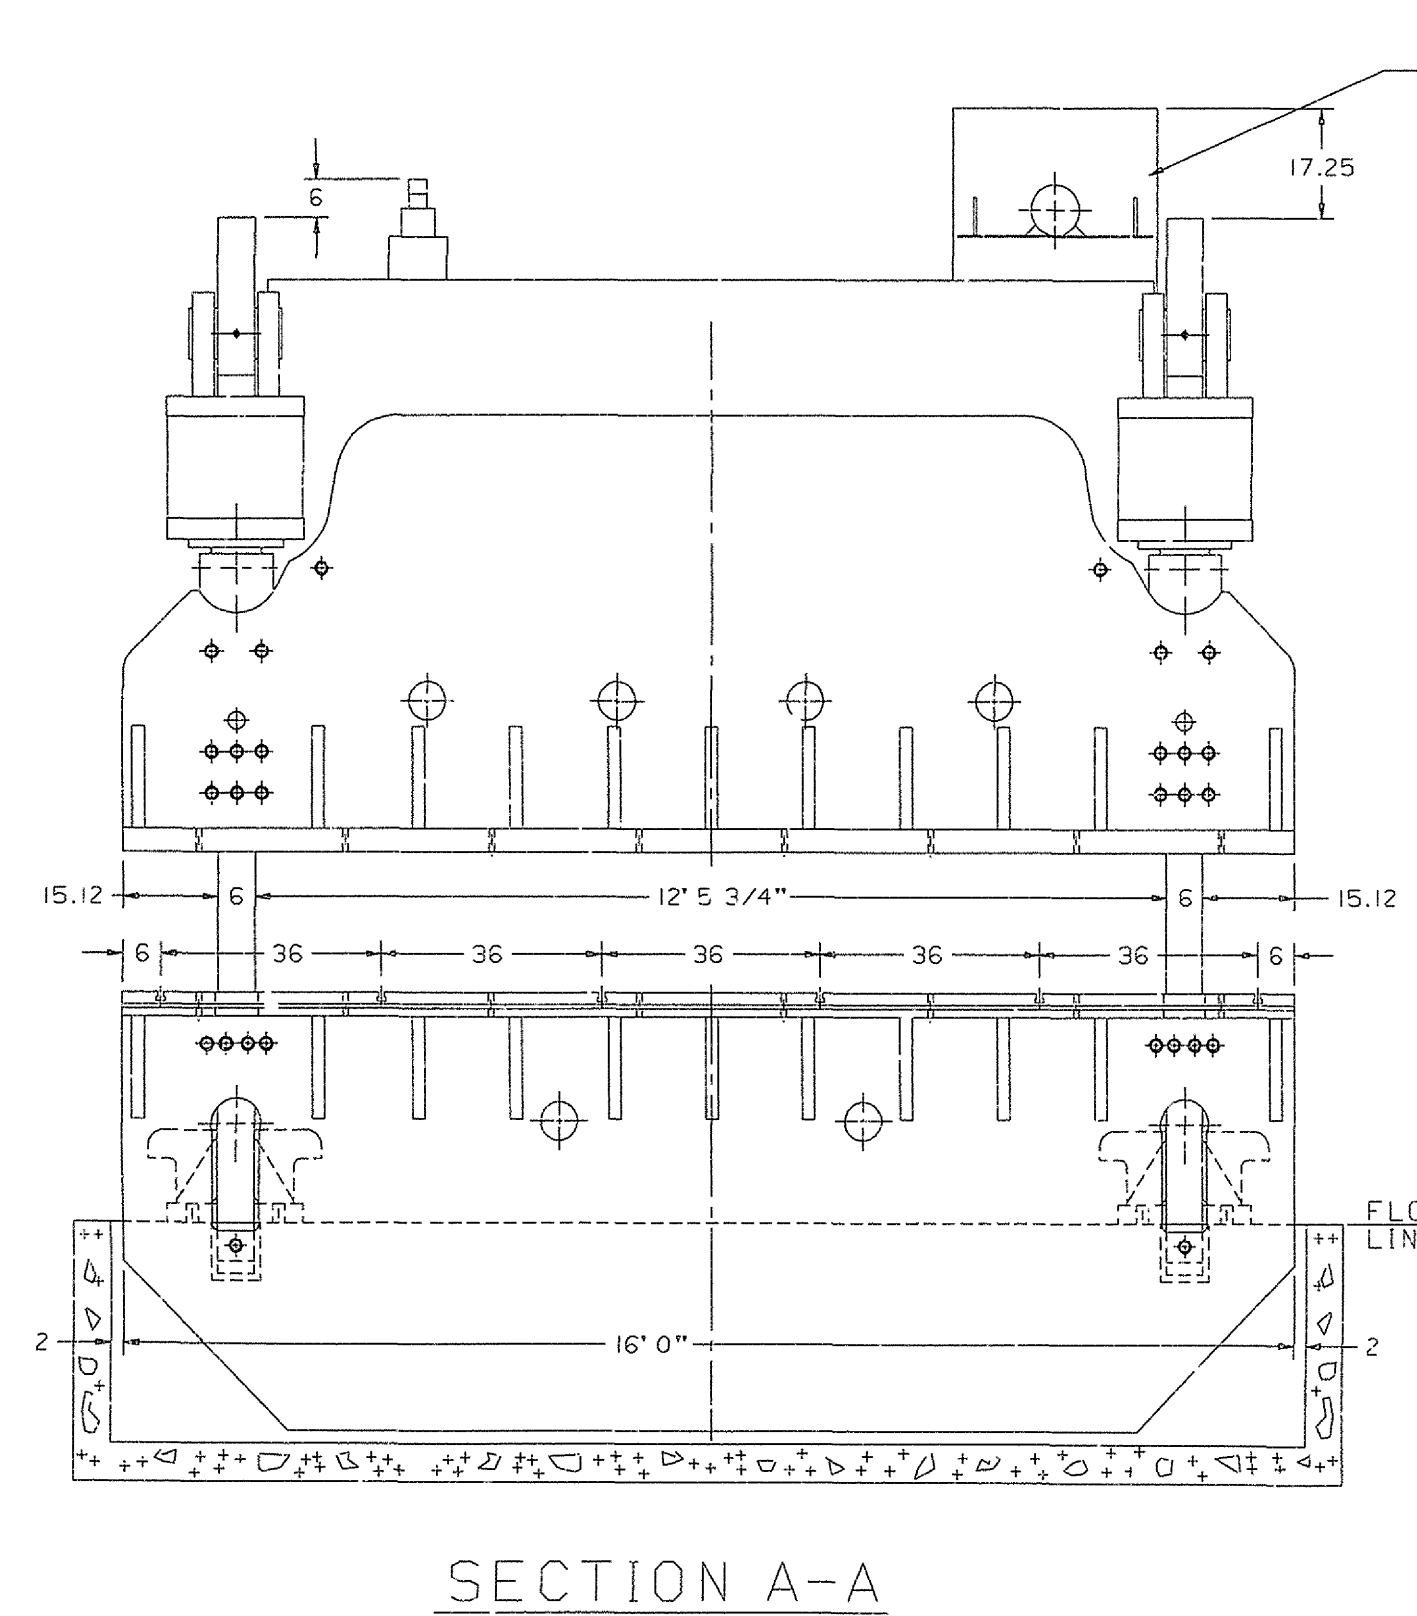
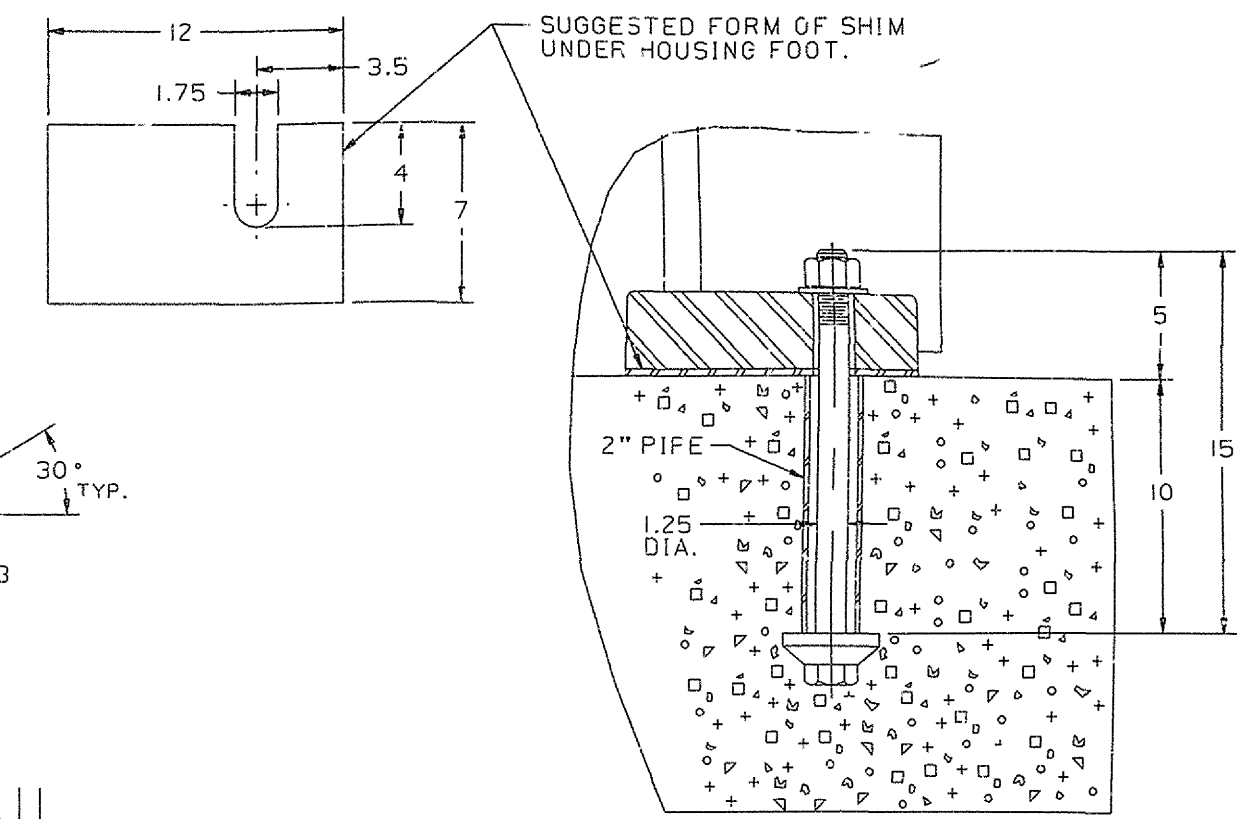
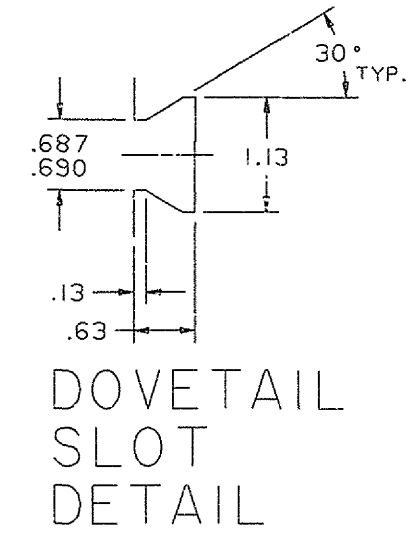
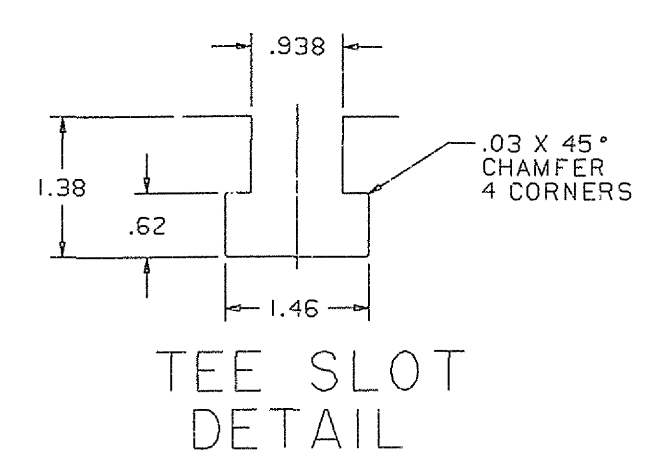


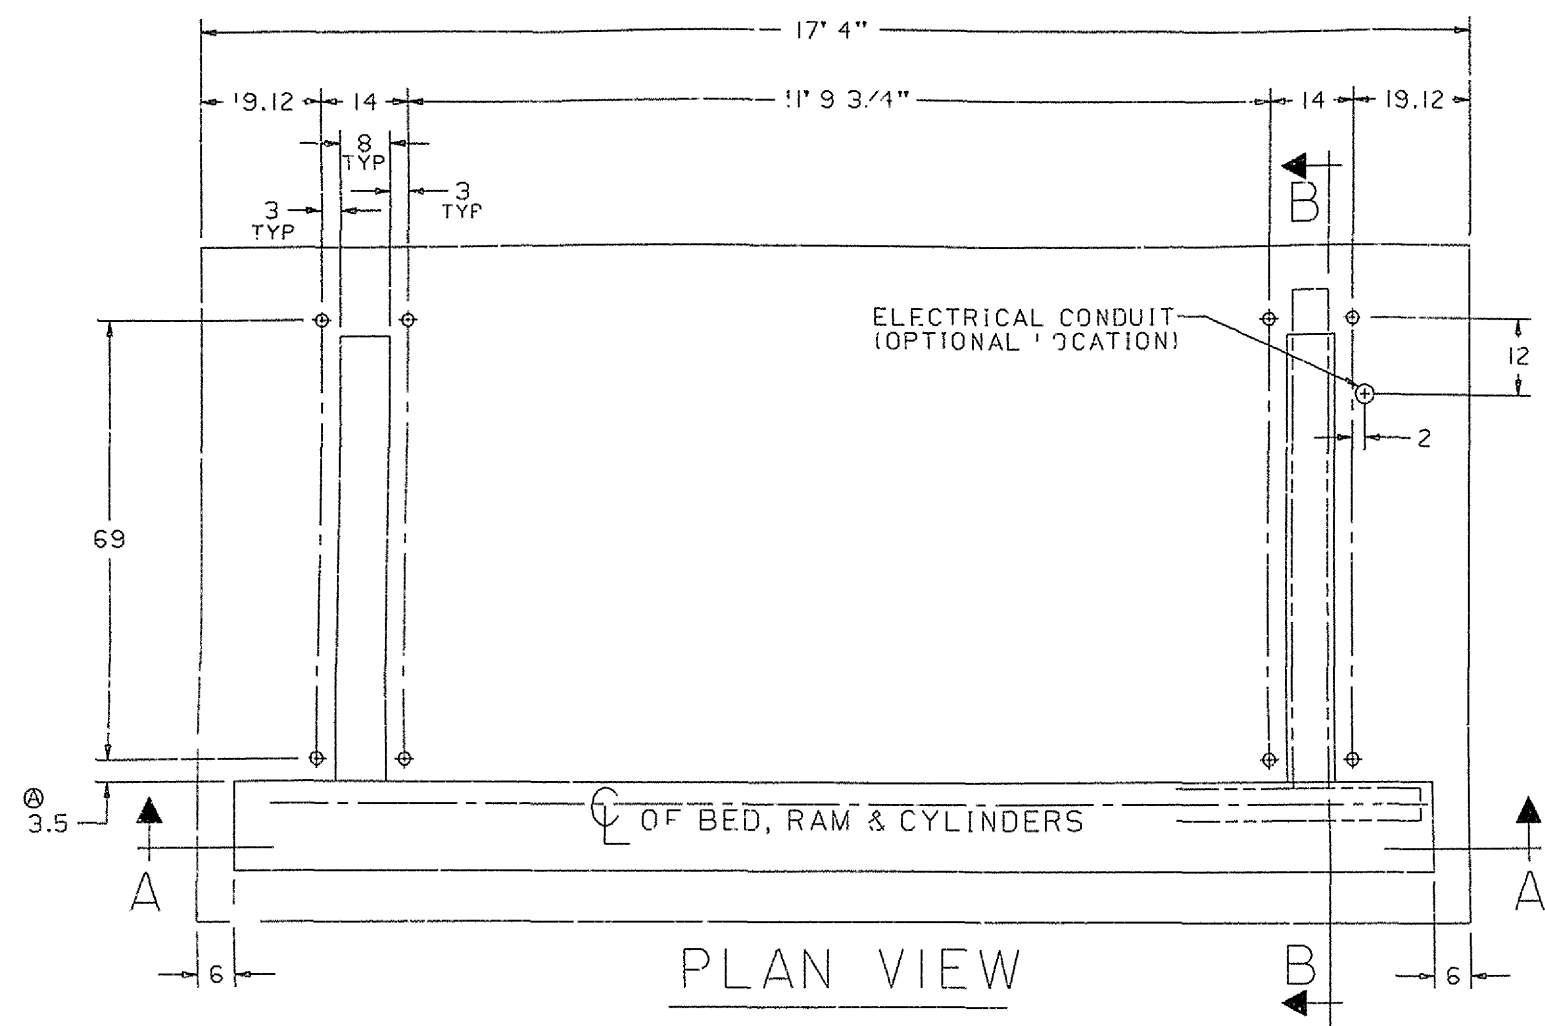

This Foundation Plan has not been certified. According to our records it was the one used for this machine. However, we suggest that you check the physical dimensions of the machine against those shown on this Foundation Plan.

600FM12 (SER.#43311) IS SHOWN ON EXISTING FOUNDATION FOR 210 X 12 PRESS BRAKE (SER.#17853) AS SHOWN ON FND. PL.#43094-E