


DATE	SYM	REVISION RECORD	DR	CK
06/17/14	1	5 FT. DEEP PIT WAS 8 FT.	C.A.	
09/22/14	2	30" WIDE PLATFORM WAS 36"	C.A.	

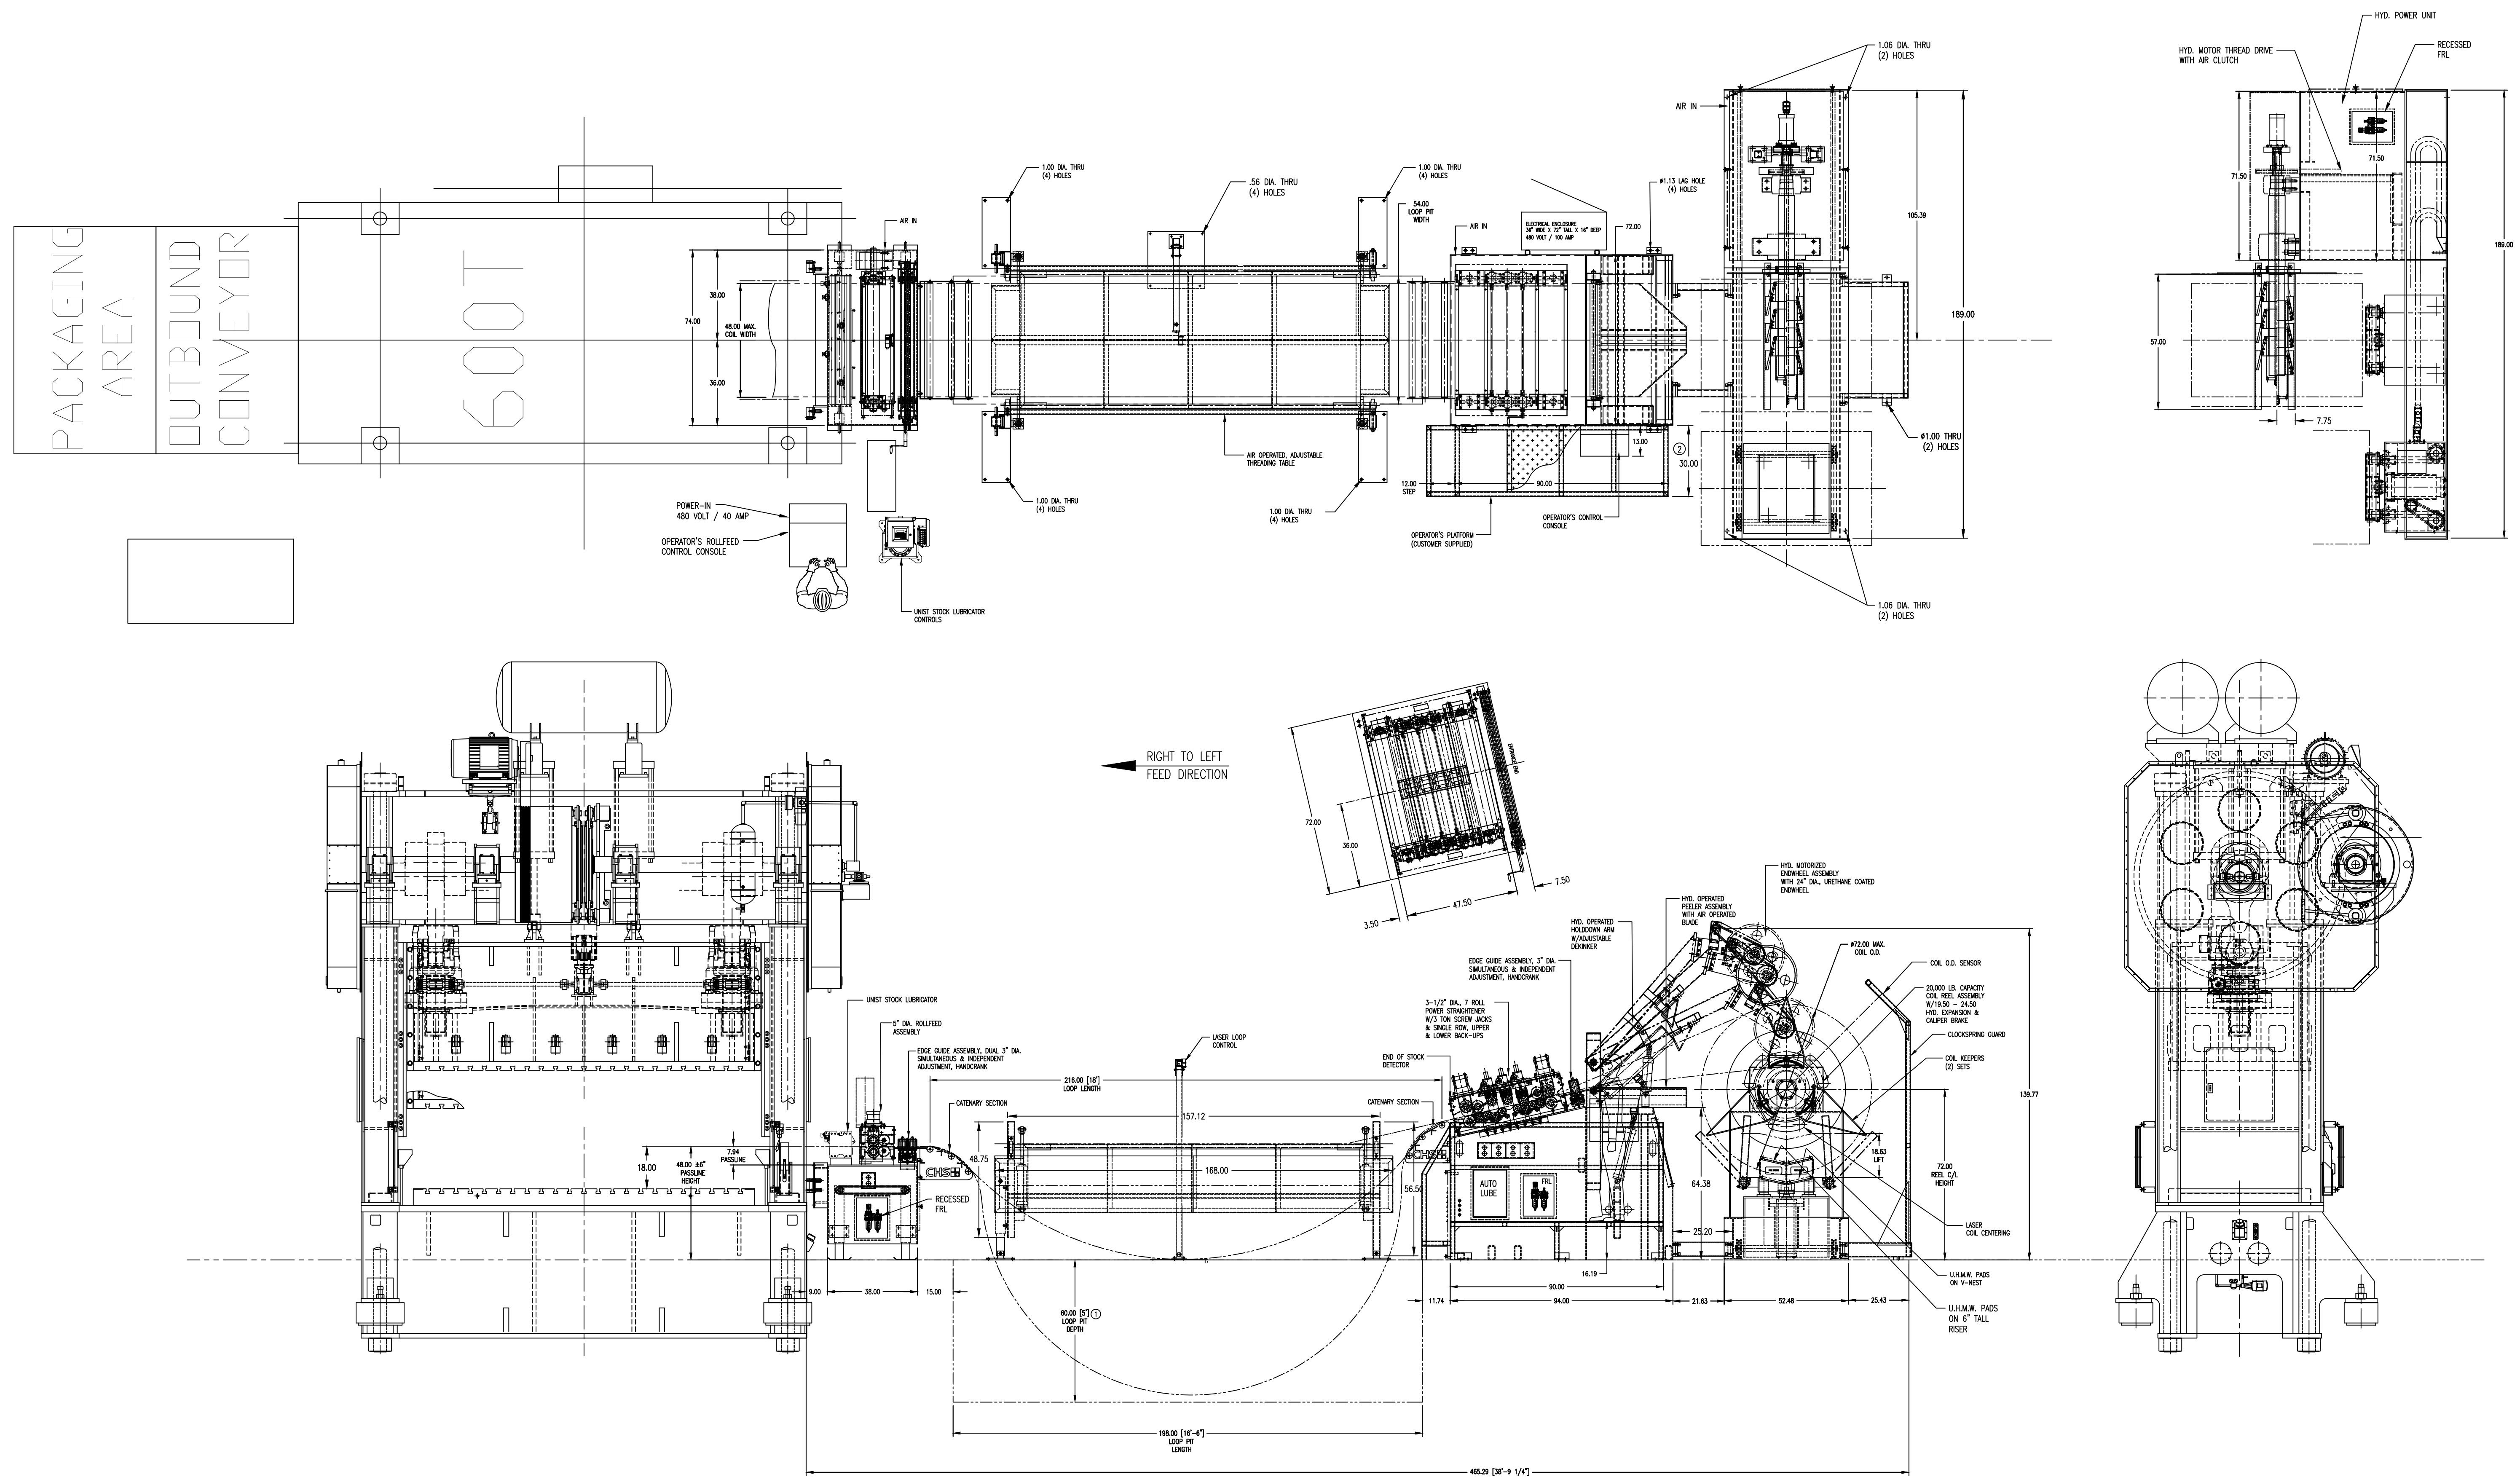

CONFIDENTIAL PROPERTY

CHS Automation
Roseville, Michigan

CAD

COMPUTER AIDED DESIGN
CHANGE RESTRICTED
NO MANUAL CHANGES

TOLERANCES
FRACTIONAL: 1/16
2 PLACE DIMS: 0.01
ANGLES: 1/2°

DATE: 09/14/14

CHS AUTOMATION

LINE LAYOUT

SCALE: 1/20

DRAWN BY: C.P.A.

CHECKED BY: 1007294-E